


 Notes Gaps in Metronet 2024 Shorewood Deployment Plan

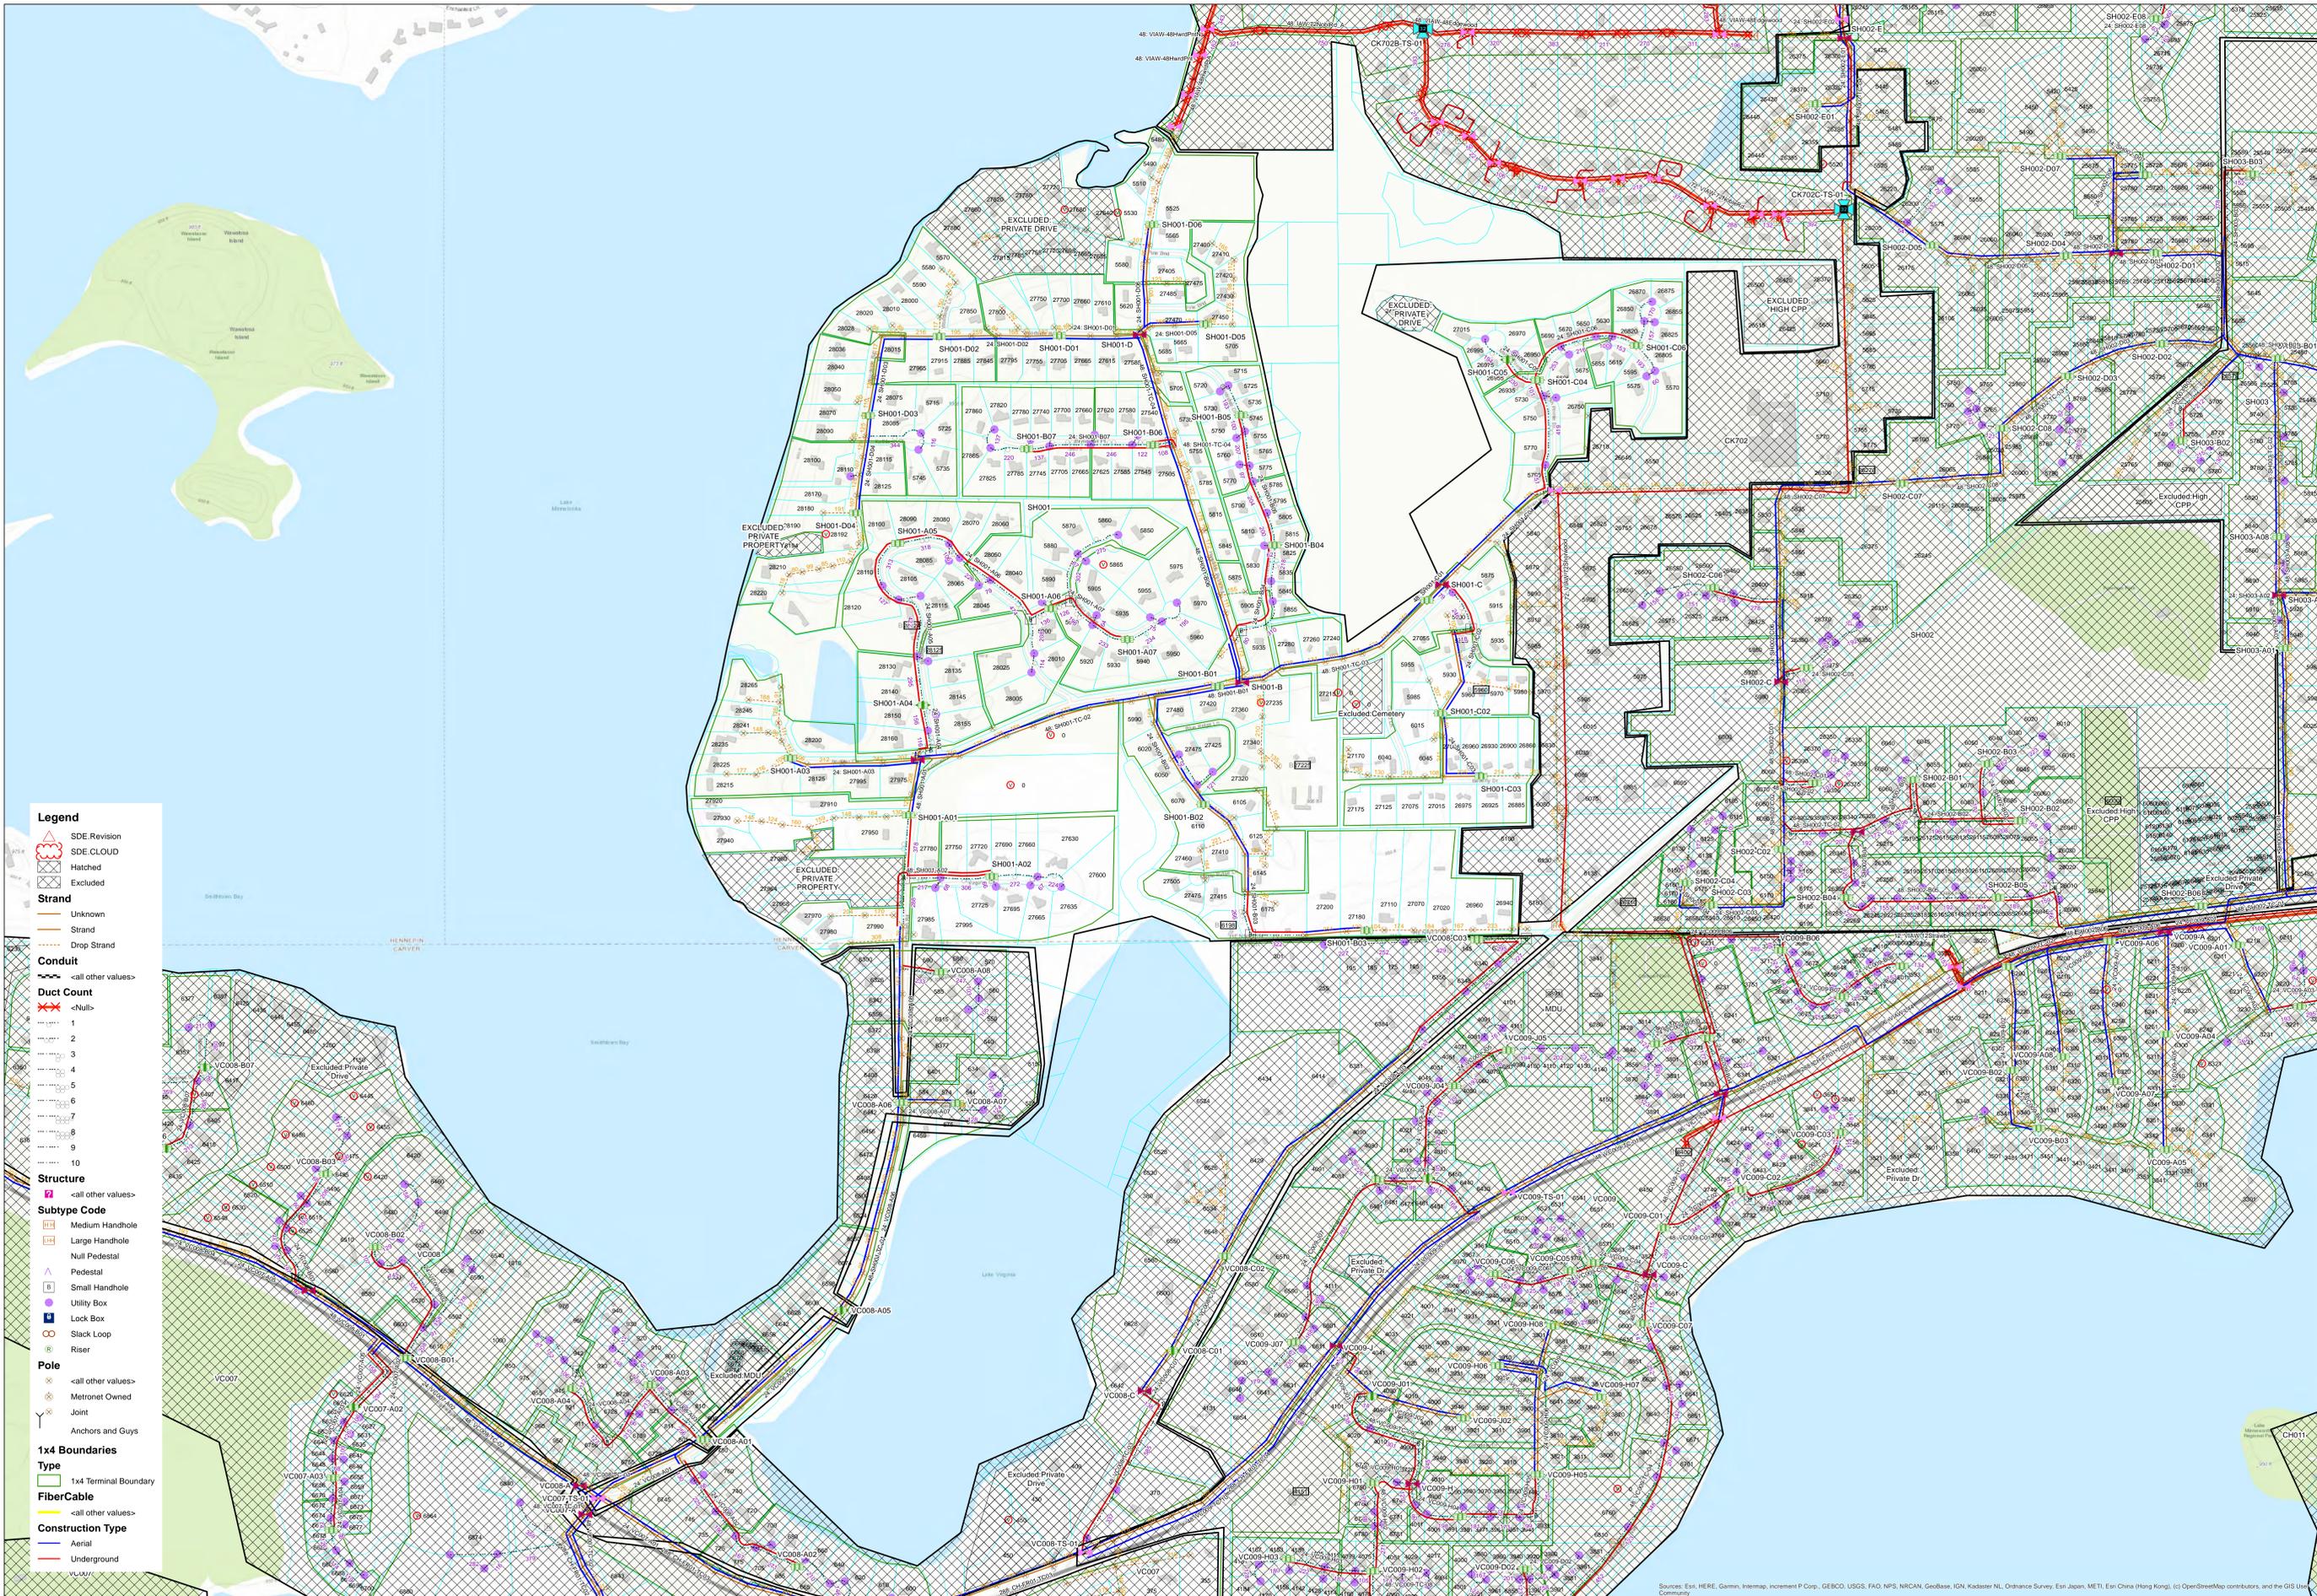

Source: Esri, HERE, Garmin, Intermap, increment P Corp., GEBCO, USGS, FAO, NPS, NRCAN, GeBCO, IGN, Kadaster NL, Ordnance Survey, Esri Japan, METI, Esri China (Hong Kong), Swisstopo, Mapbox Contributors, and the GIS User Community

DESIGN ENG	USER NAME: arcjgs
PROJECT NBR	DATE 12/7/2020
SHWDMN 02232 CB	
1:5,500	


LCP CONSTRUCTION DRAWING	
ROUTE:	SH001-REV0
PROJECT:	SHOREWOOD, MN - CITY BUILD
LOCATION:	SHOREWOOD, MN

REV	DATE	DESCRIPTION	ENG	DRAFTER

THIS PRINT AND DESIGN ARE THE SOLE PROPERTY OF METRONET AND SHALL BE CONSIDERED CONFIDENTIAL. THIS PRINT MAY NOT BE REPRODUCED IN ANY WAY WITHOUT THE WRITTEN CONSENT OF METRONET, AND SHALL BE RETURNED UPON REQUEST


 3701 Communications Way
 Evansville, In 47715



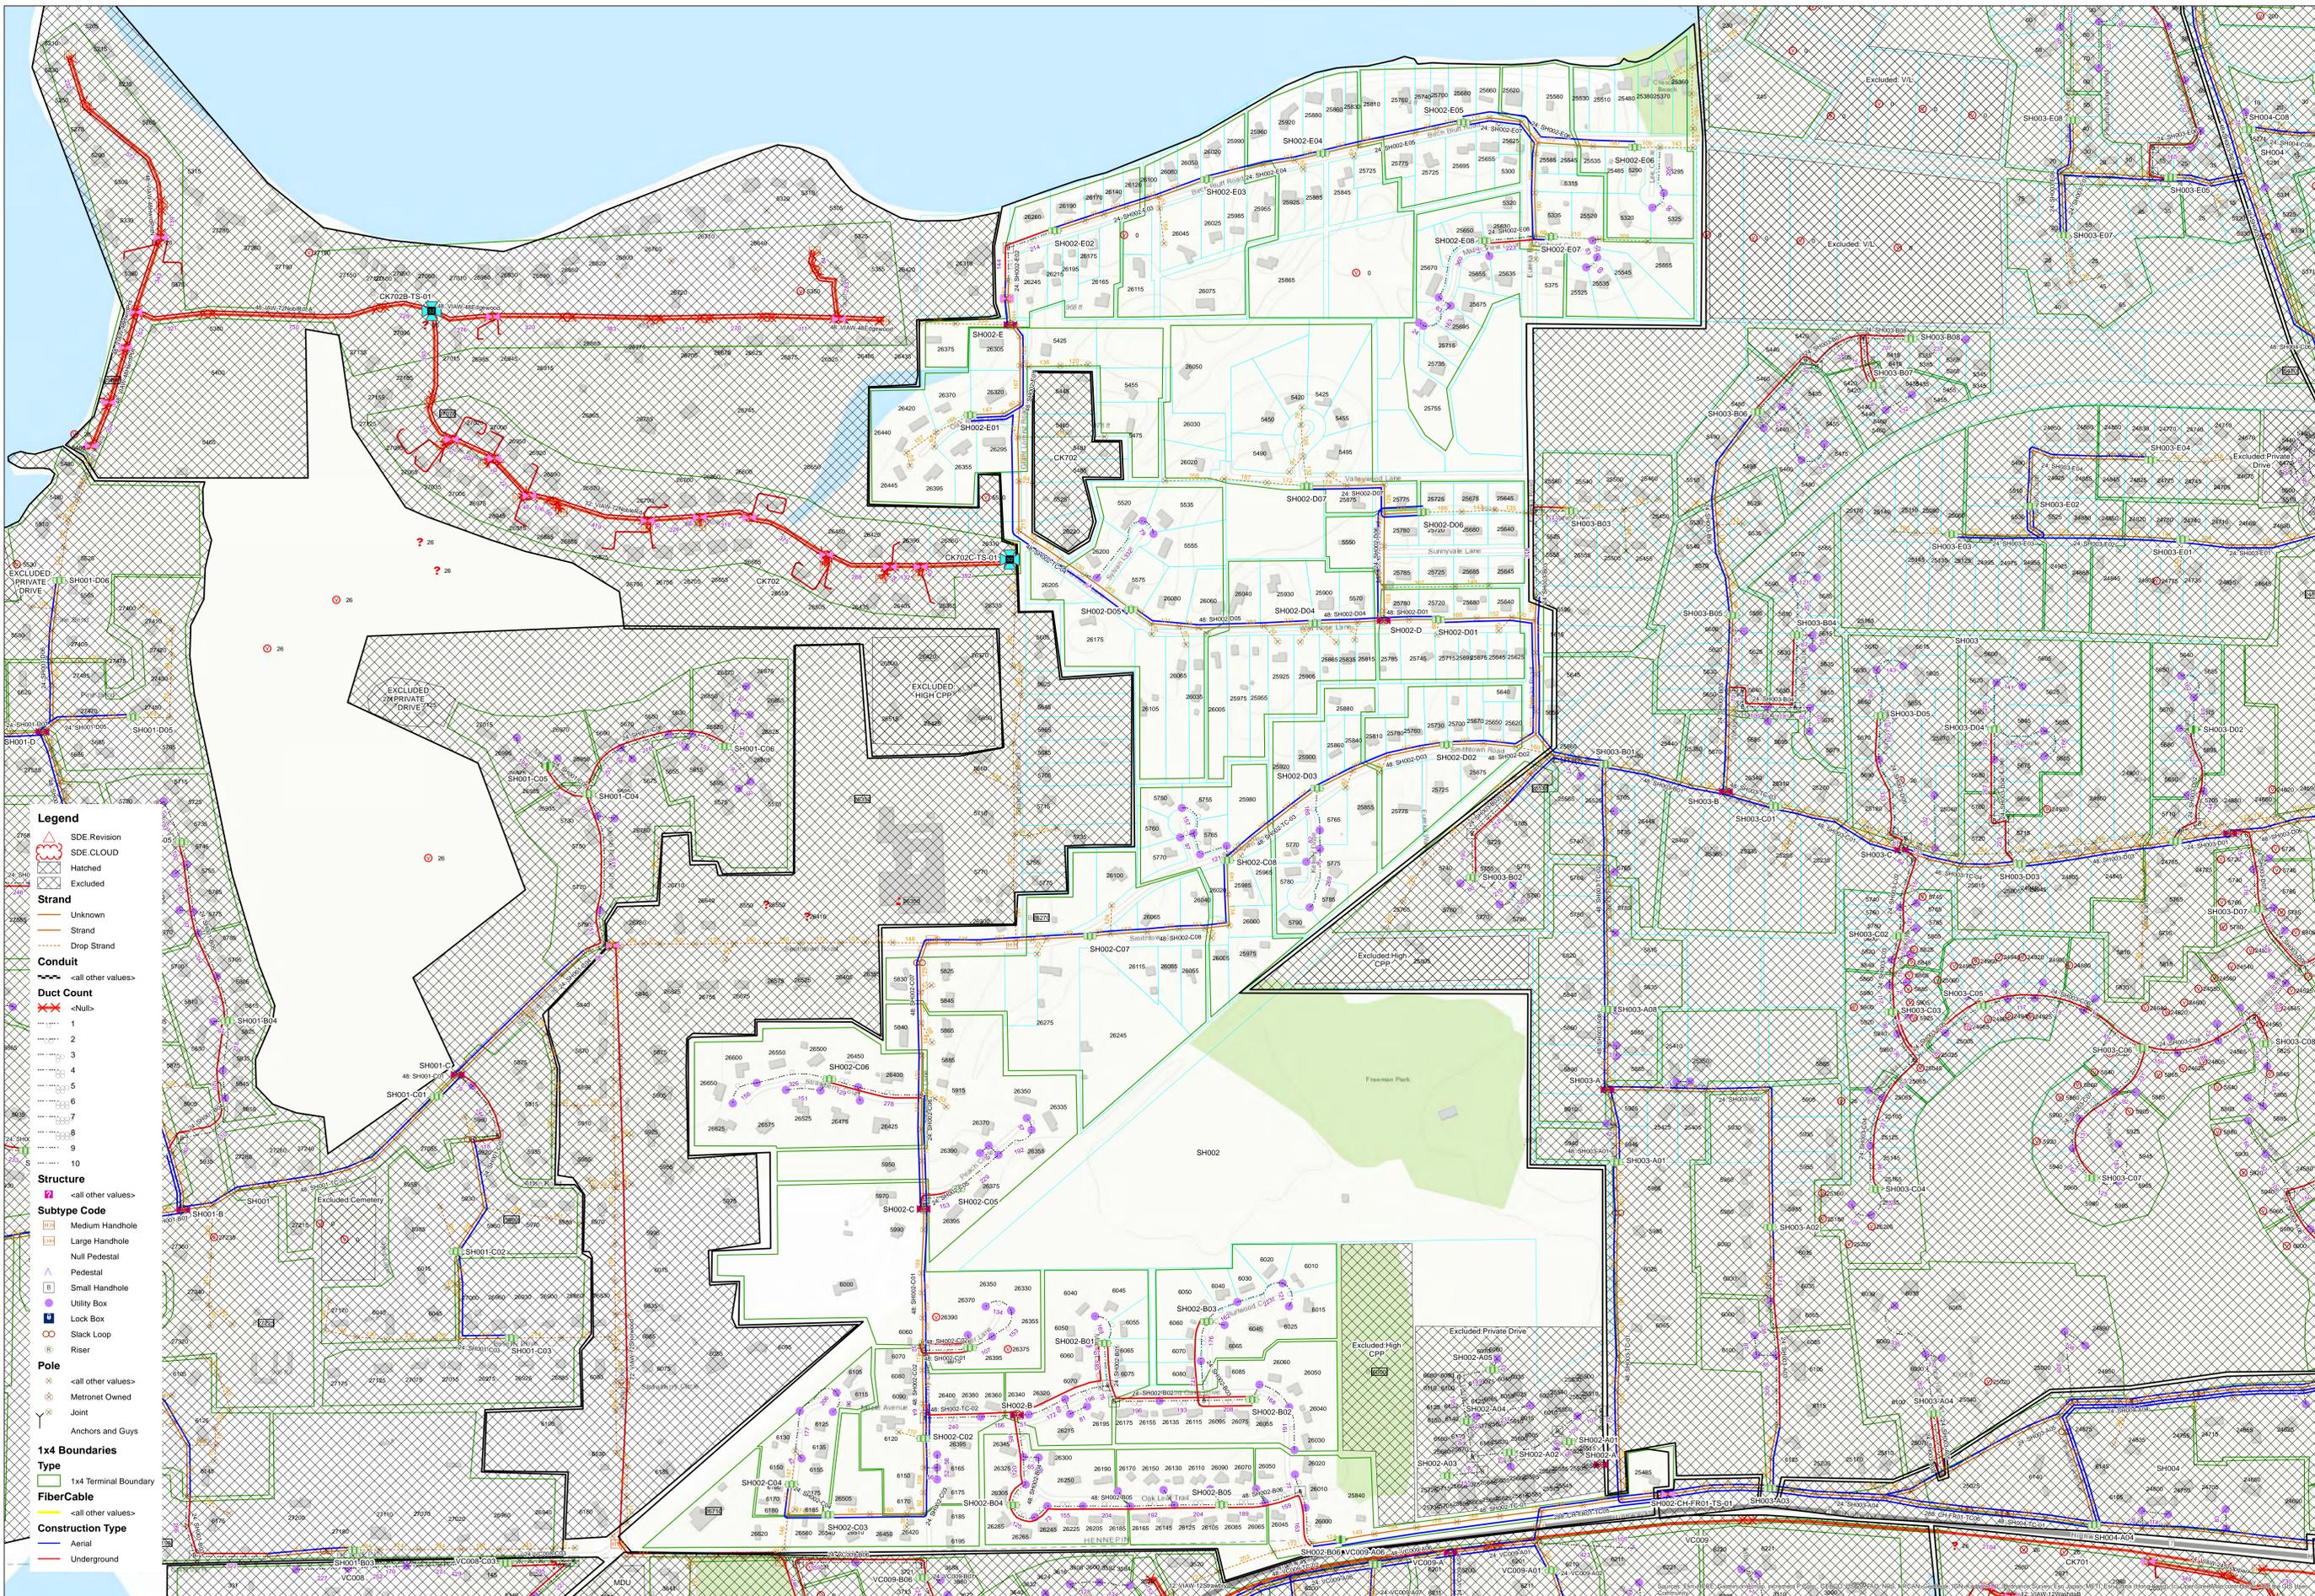

DESIGN ENG
 USER NAME: arcjgs
 DATE 12/22/2020
 PROJECT NBR SHWDMN 02232 CB
 1:4,000


LCP CONSTRUCTION DRAWING
 ROUTE: SH002-REV0
 PROJECT: SHOREWOOD CITY BUILD
 LOCATION: SHOREWOOD, MN.

REV	DATE	DESCRIPTION	ENG	DRAFTER

THIS PRINT AND DESIGN ARE THE SOLE PROPERTY OF METRONET AND SHALL BE CONSIDERED CONFIDENTIAL. THIS PRINT MAY NOT BE REPRODUCED IN ANY WAY WITHOUT THE WRITTEN CONSENT OF METRONET, AND SHALL BE RETURNED UPON REQUEST

METRONET
 3701 Communications Way
 Evansville, In 47715



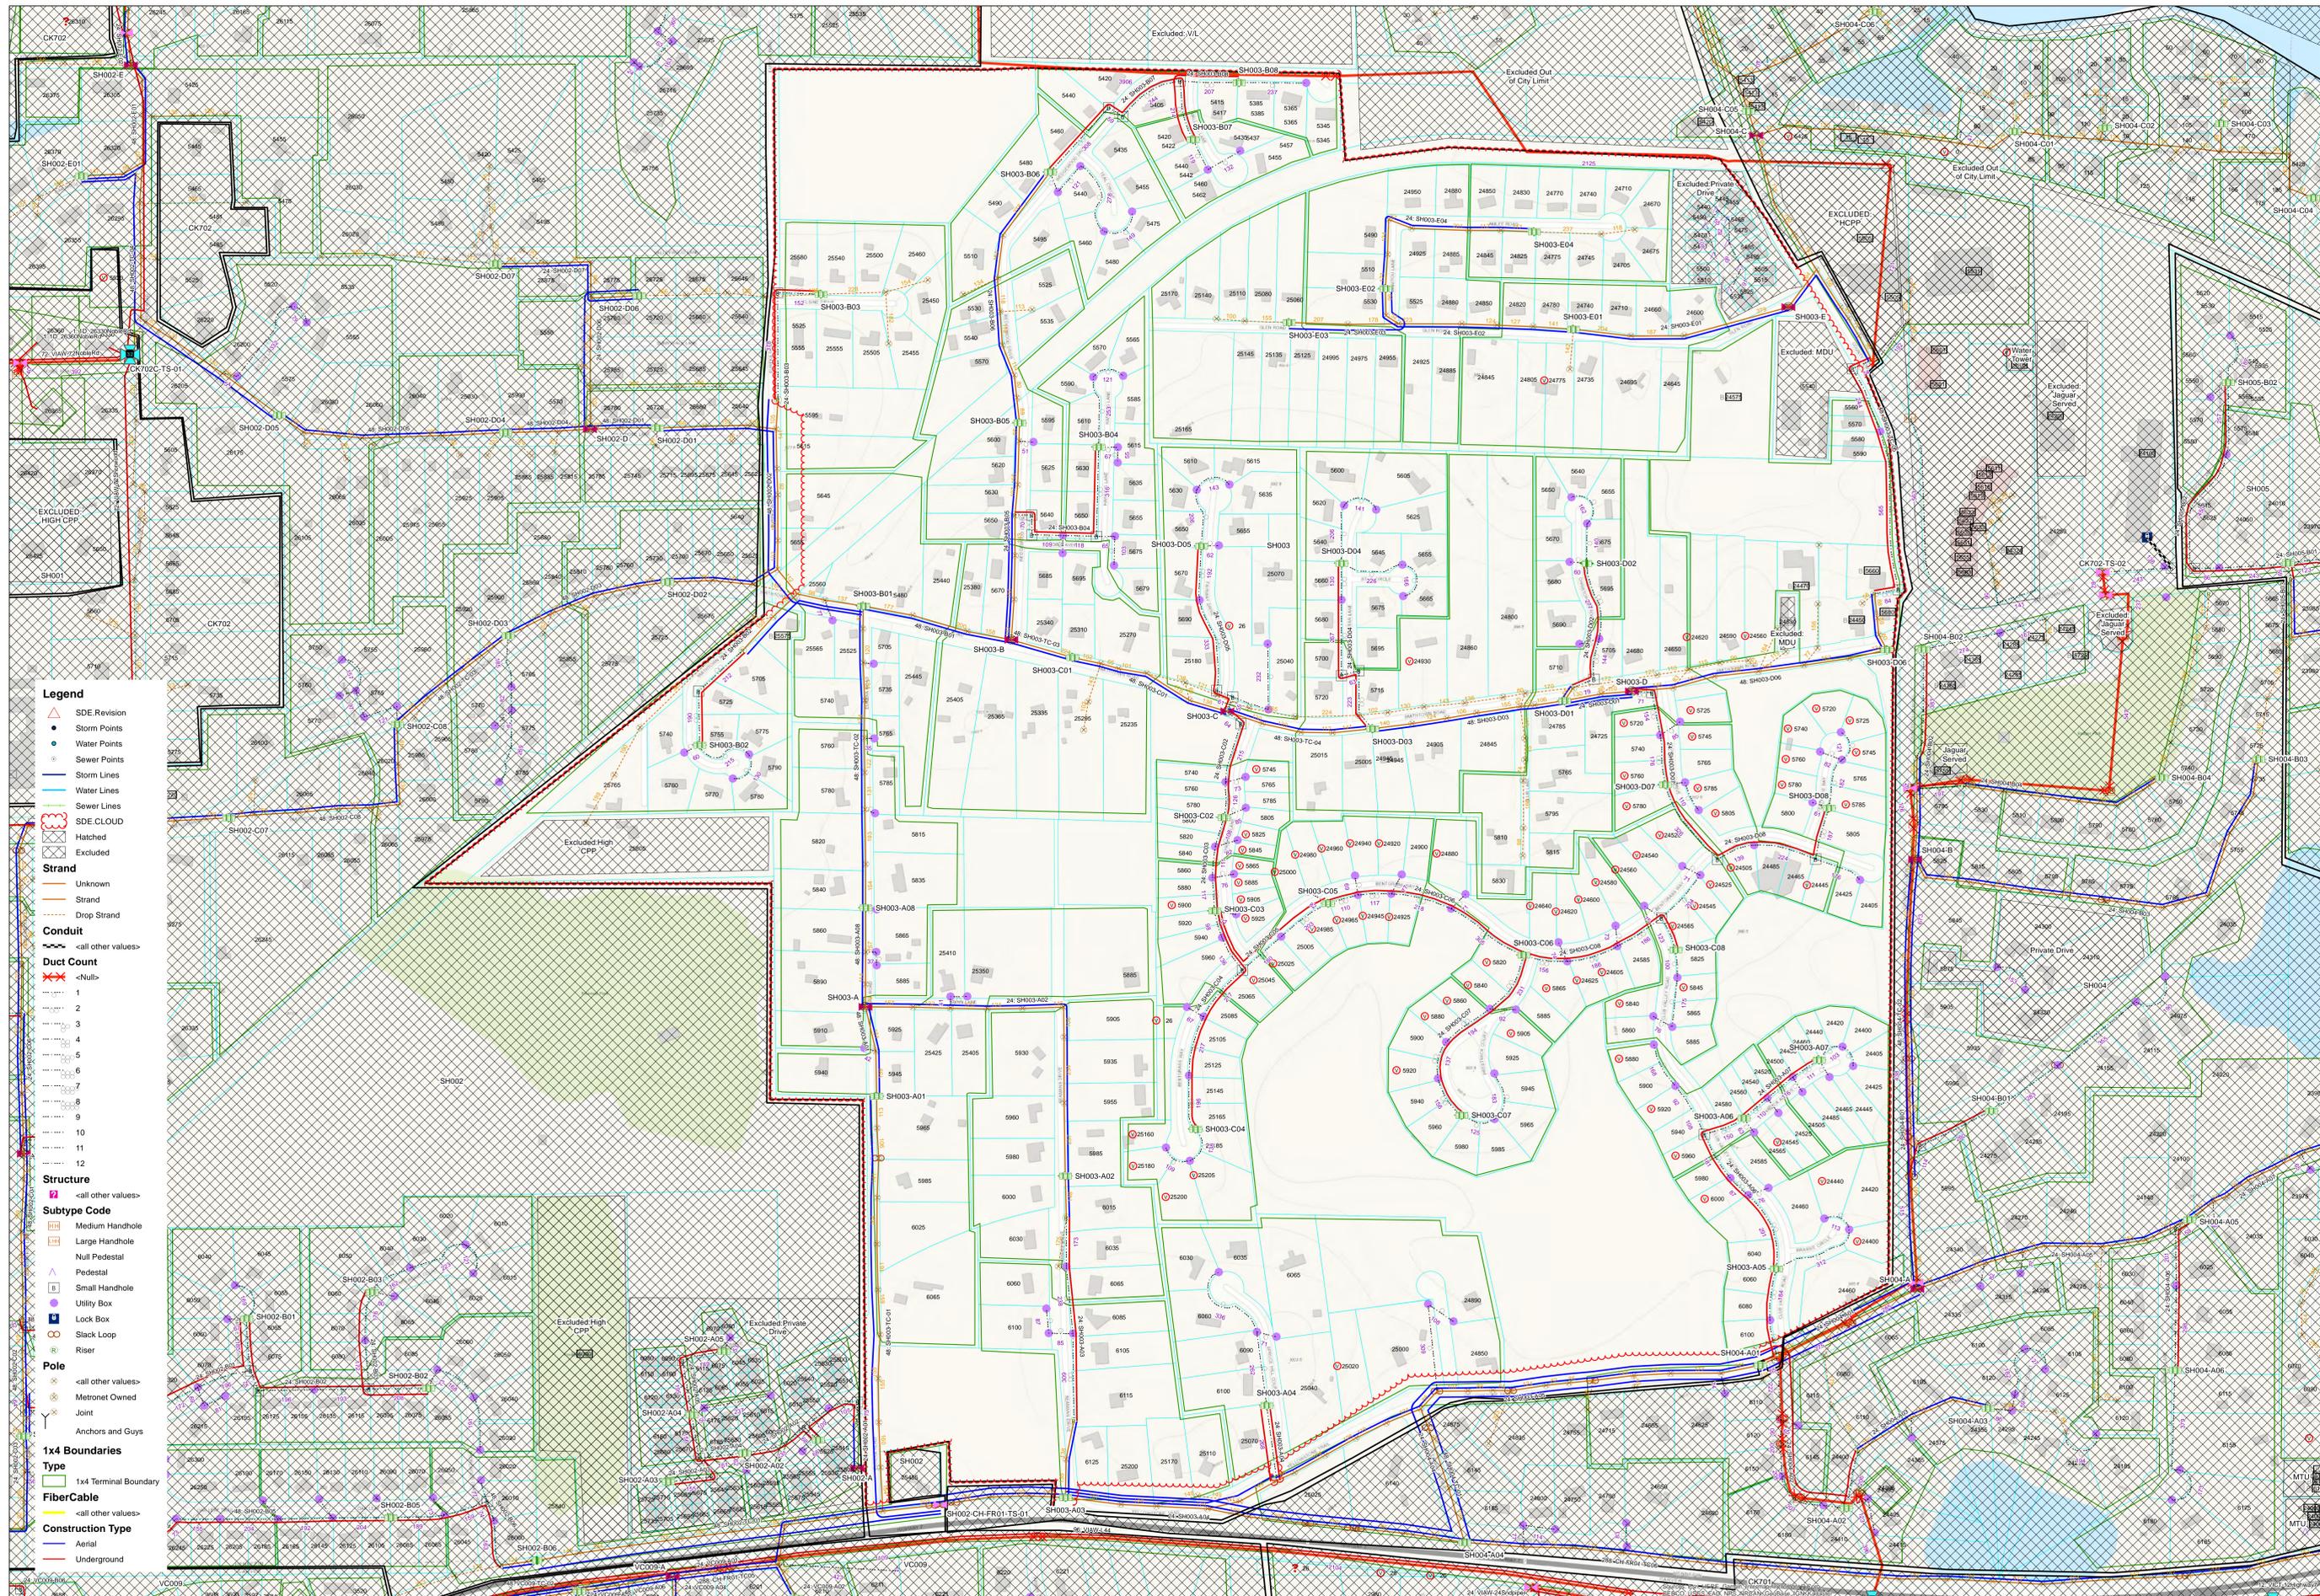

- Legend**
- ▲ SDE Revision
 - Storm Points
 - Sewer Points
 - Storm Lines
 - Water Lines
 - Sewer Lines
 - ☁ SDE CLOUD
 - ▨ Hatched
 - ▩ Excluded
 - Strand**
 - Unknown
 - Strand
 - Drop Strand
 - Conduit**
 - <all other values>
 - Duct Count**
 - <Null>
 - 1
 - 2
 - 3
 - 4
 - 5
 - 6
 - 7
 - 8
 - 9
 - 10
 - 11
 - 12
 - Structure**
 - <all other values>
 - Subtype Code**
 - Medium Handhole
 - Large Handhole
 - Null Pedestal
 - Pedestal
 - Small Handhole
 - Utility Box
 - Lock Box
 - Stack Loop
 - Riser
 - Pole**
 - <all other values>
 - Metronet Owned
 - Joint
 - Anchors and Guys
 - 1x4 Boundaries**
 - Type**
 - 1x4 Terminal Boundary
 - FiberCable**
 - <all other values>
 - Construction Type**
 - Aerial
 - Underground

DESIGN ENG
USER NAME: arcjcs
DATE 5/2/2023
PROJECT NBR SHWINDM 022323 CB
1:3,250


LCP CONSTRUCTION DRAWING
ROUTE: SH003-REV1
PROJECT SHOREWOOD, MN CITY BUILD
LOCATION: SHOREWOOD, MN

REV	DATE	DESCRIPTION	ENG	DRAFTER

THIS PRINT AND DESIGN ARE THE SOLE PROPERTY OF METRONET AND SHALL BE CONSIDERED CONFIDENTIAL. THIS PRINT MAY NOT BE REPRODUCED IN ANY WAY WITHOUT THE WRITTEN CONSENT OF METRONET, AND SHALL BE RETURNED UPON REQUEST

metronet
3701 Communications Way
Evansville, In 47715



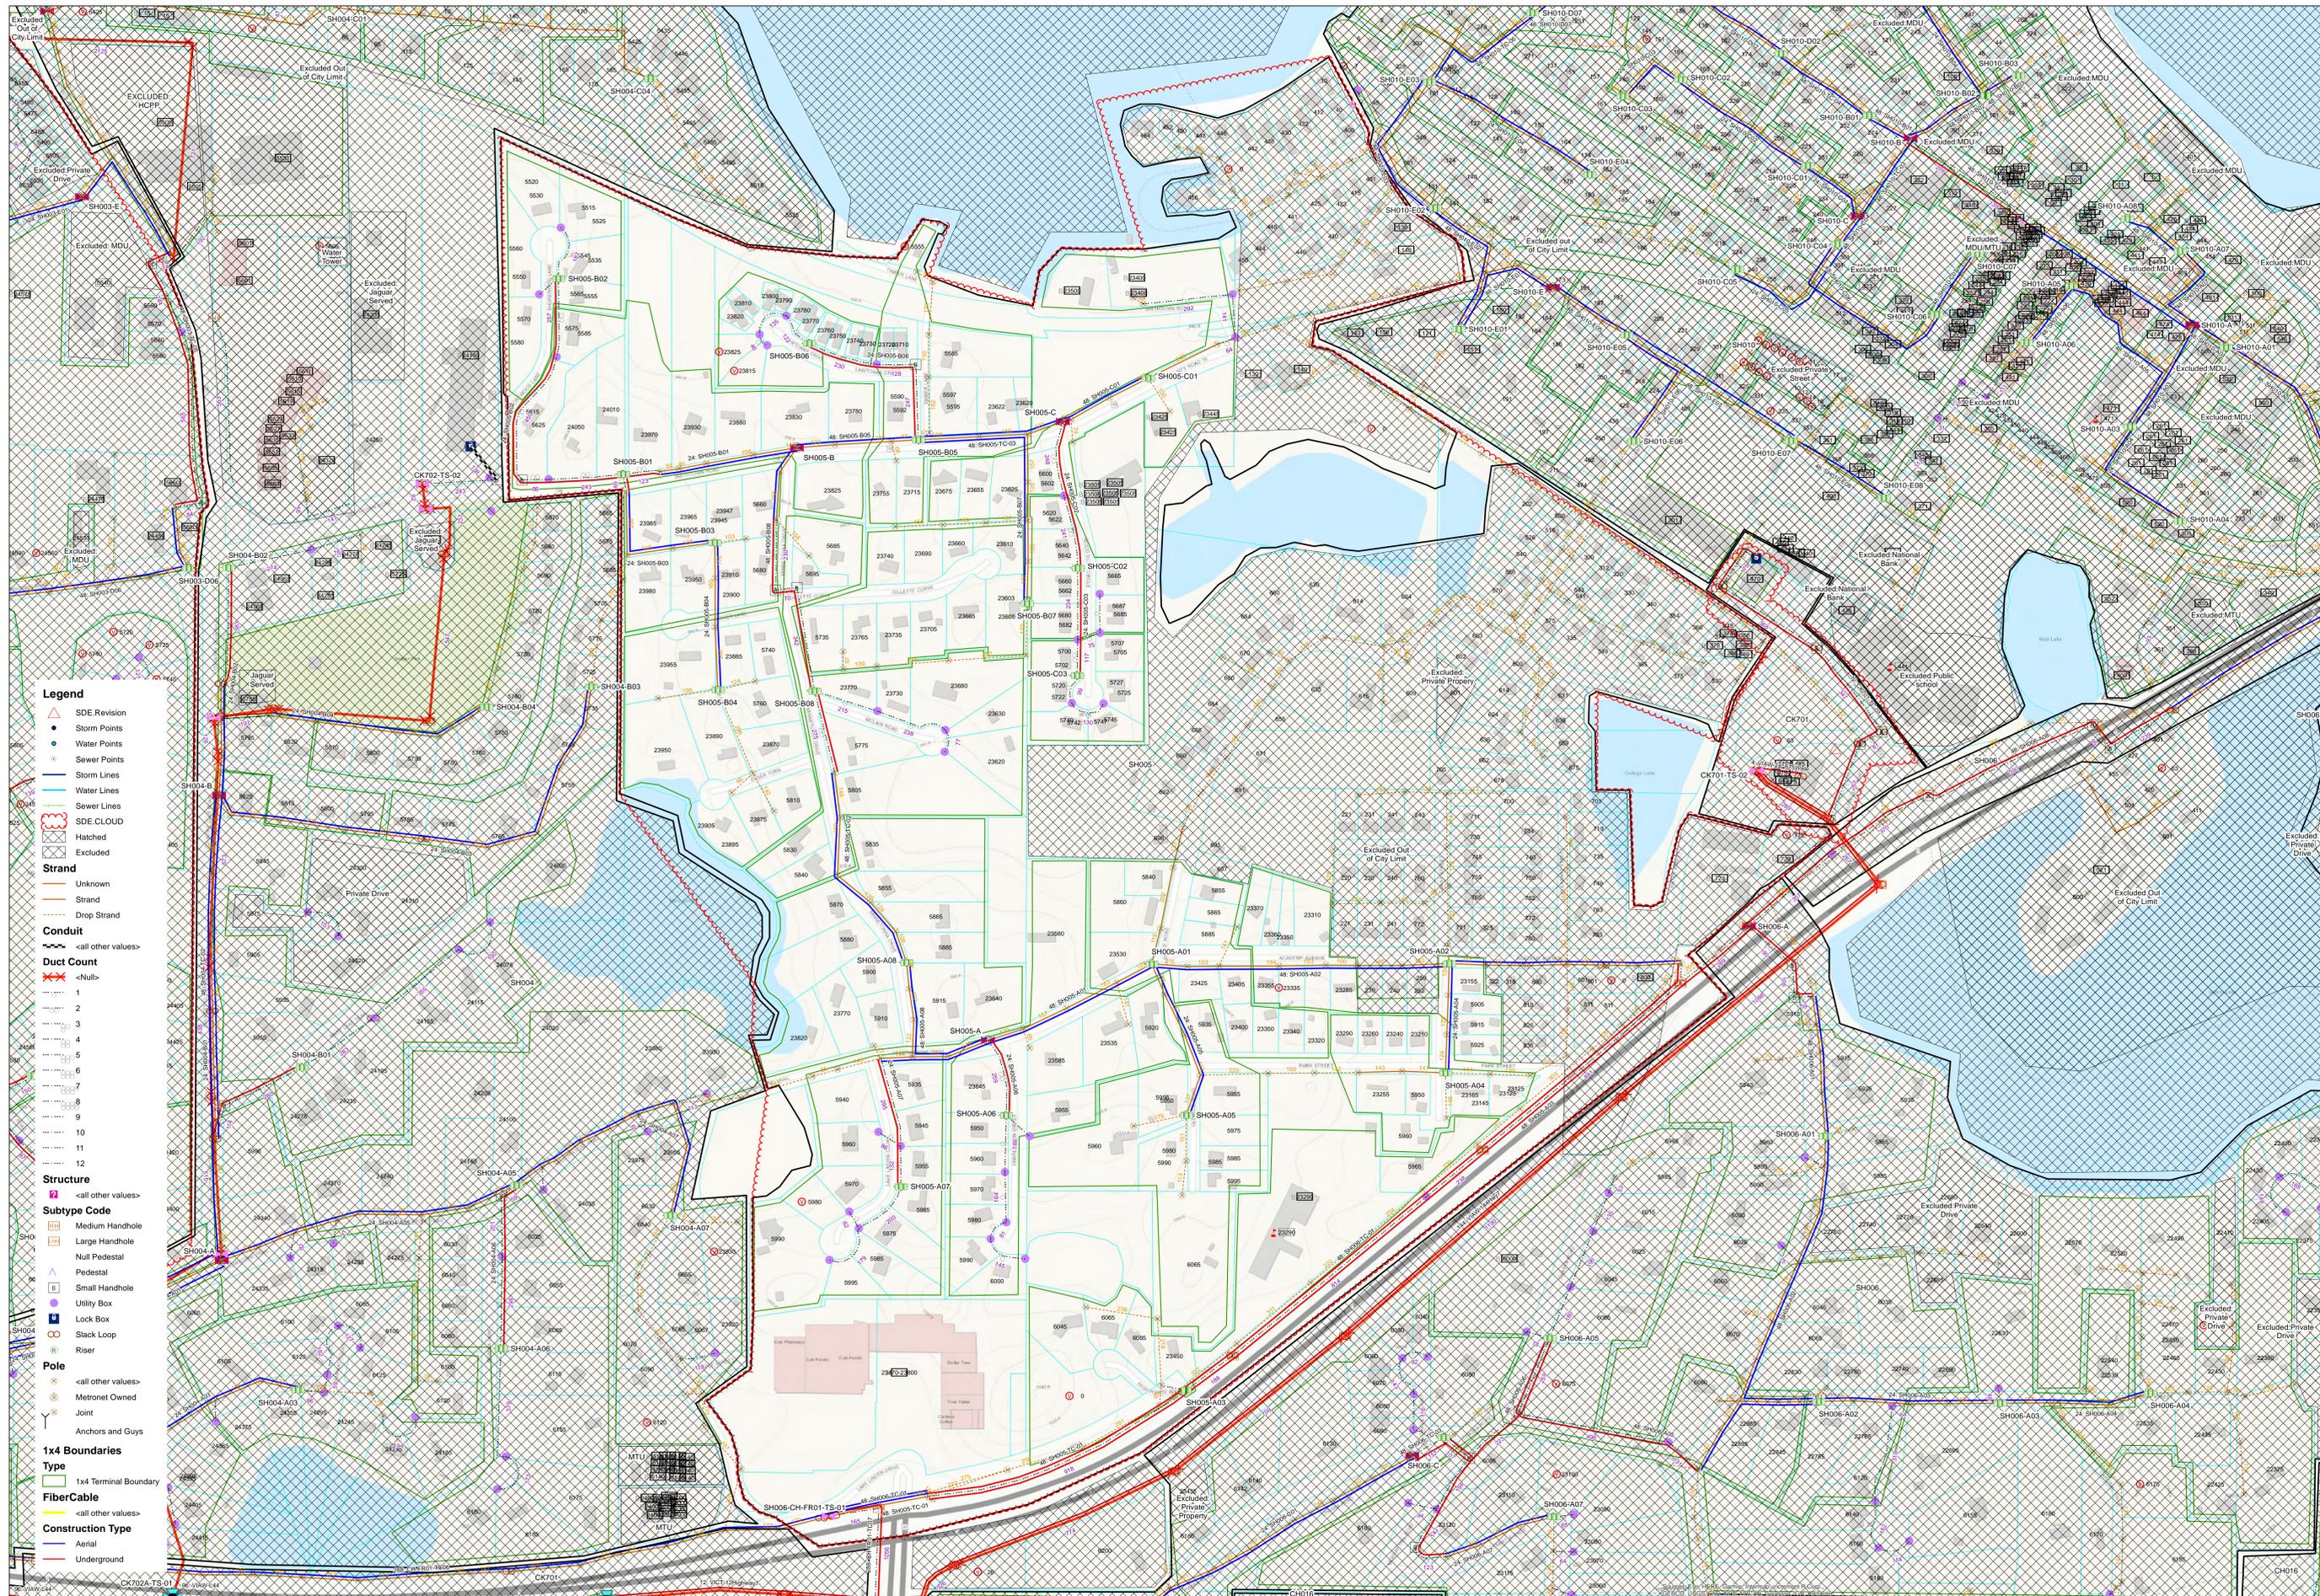

DESIGN ENG
 USER NAME: arcjcs
 DATE: 5/3/2023
 PROJECT NBR: SHWDMN 02232 CB
 1:3,000


LCP CONSTRUCTION DRAWING
 ROUTE: SH005-REV1
 PROJECT: Shorewood, MN City Build
 LOCATION: Shorewood, MN

REV	DATE	DESCRIPTION	ENG	DRAFTER

THIS PRINT AND DESIGN ARE THE SOLE PROPERTY OF METRONET AND SHALL BE CONSIDERED CONFIDENTIAL. THIS PRINT MAY NOT BE REPRODUCED IN ANY WAY WITHOUT THE WRITTEN CONSENT OF METRONET, AND SHALL BE RETURNED UPON REQUEST

metronet
 3701 Communications Way
 Evansville, In 47715



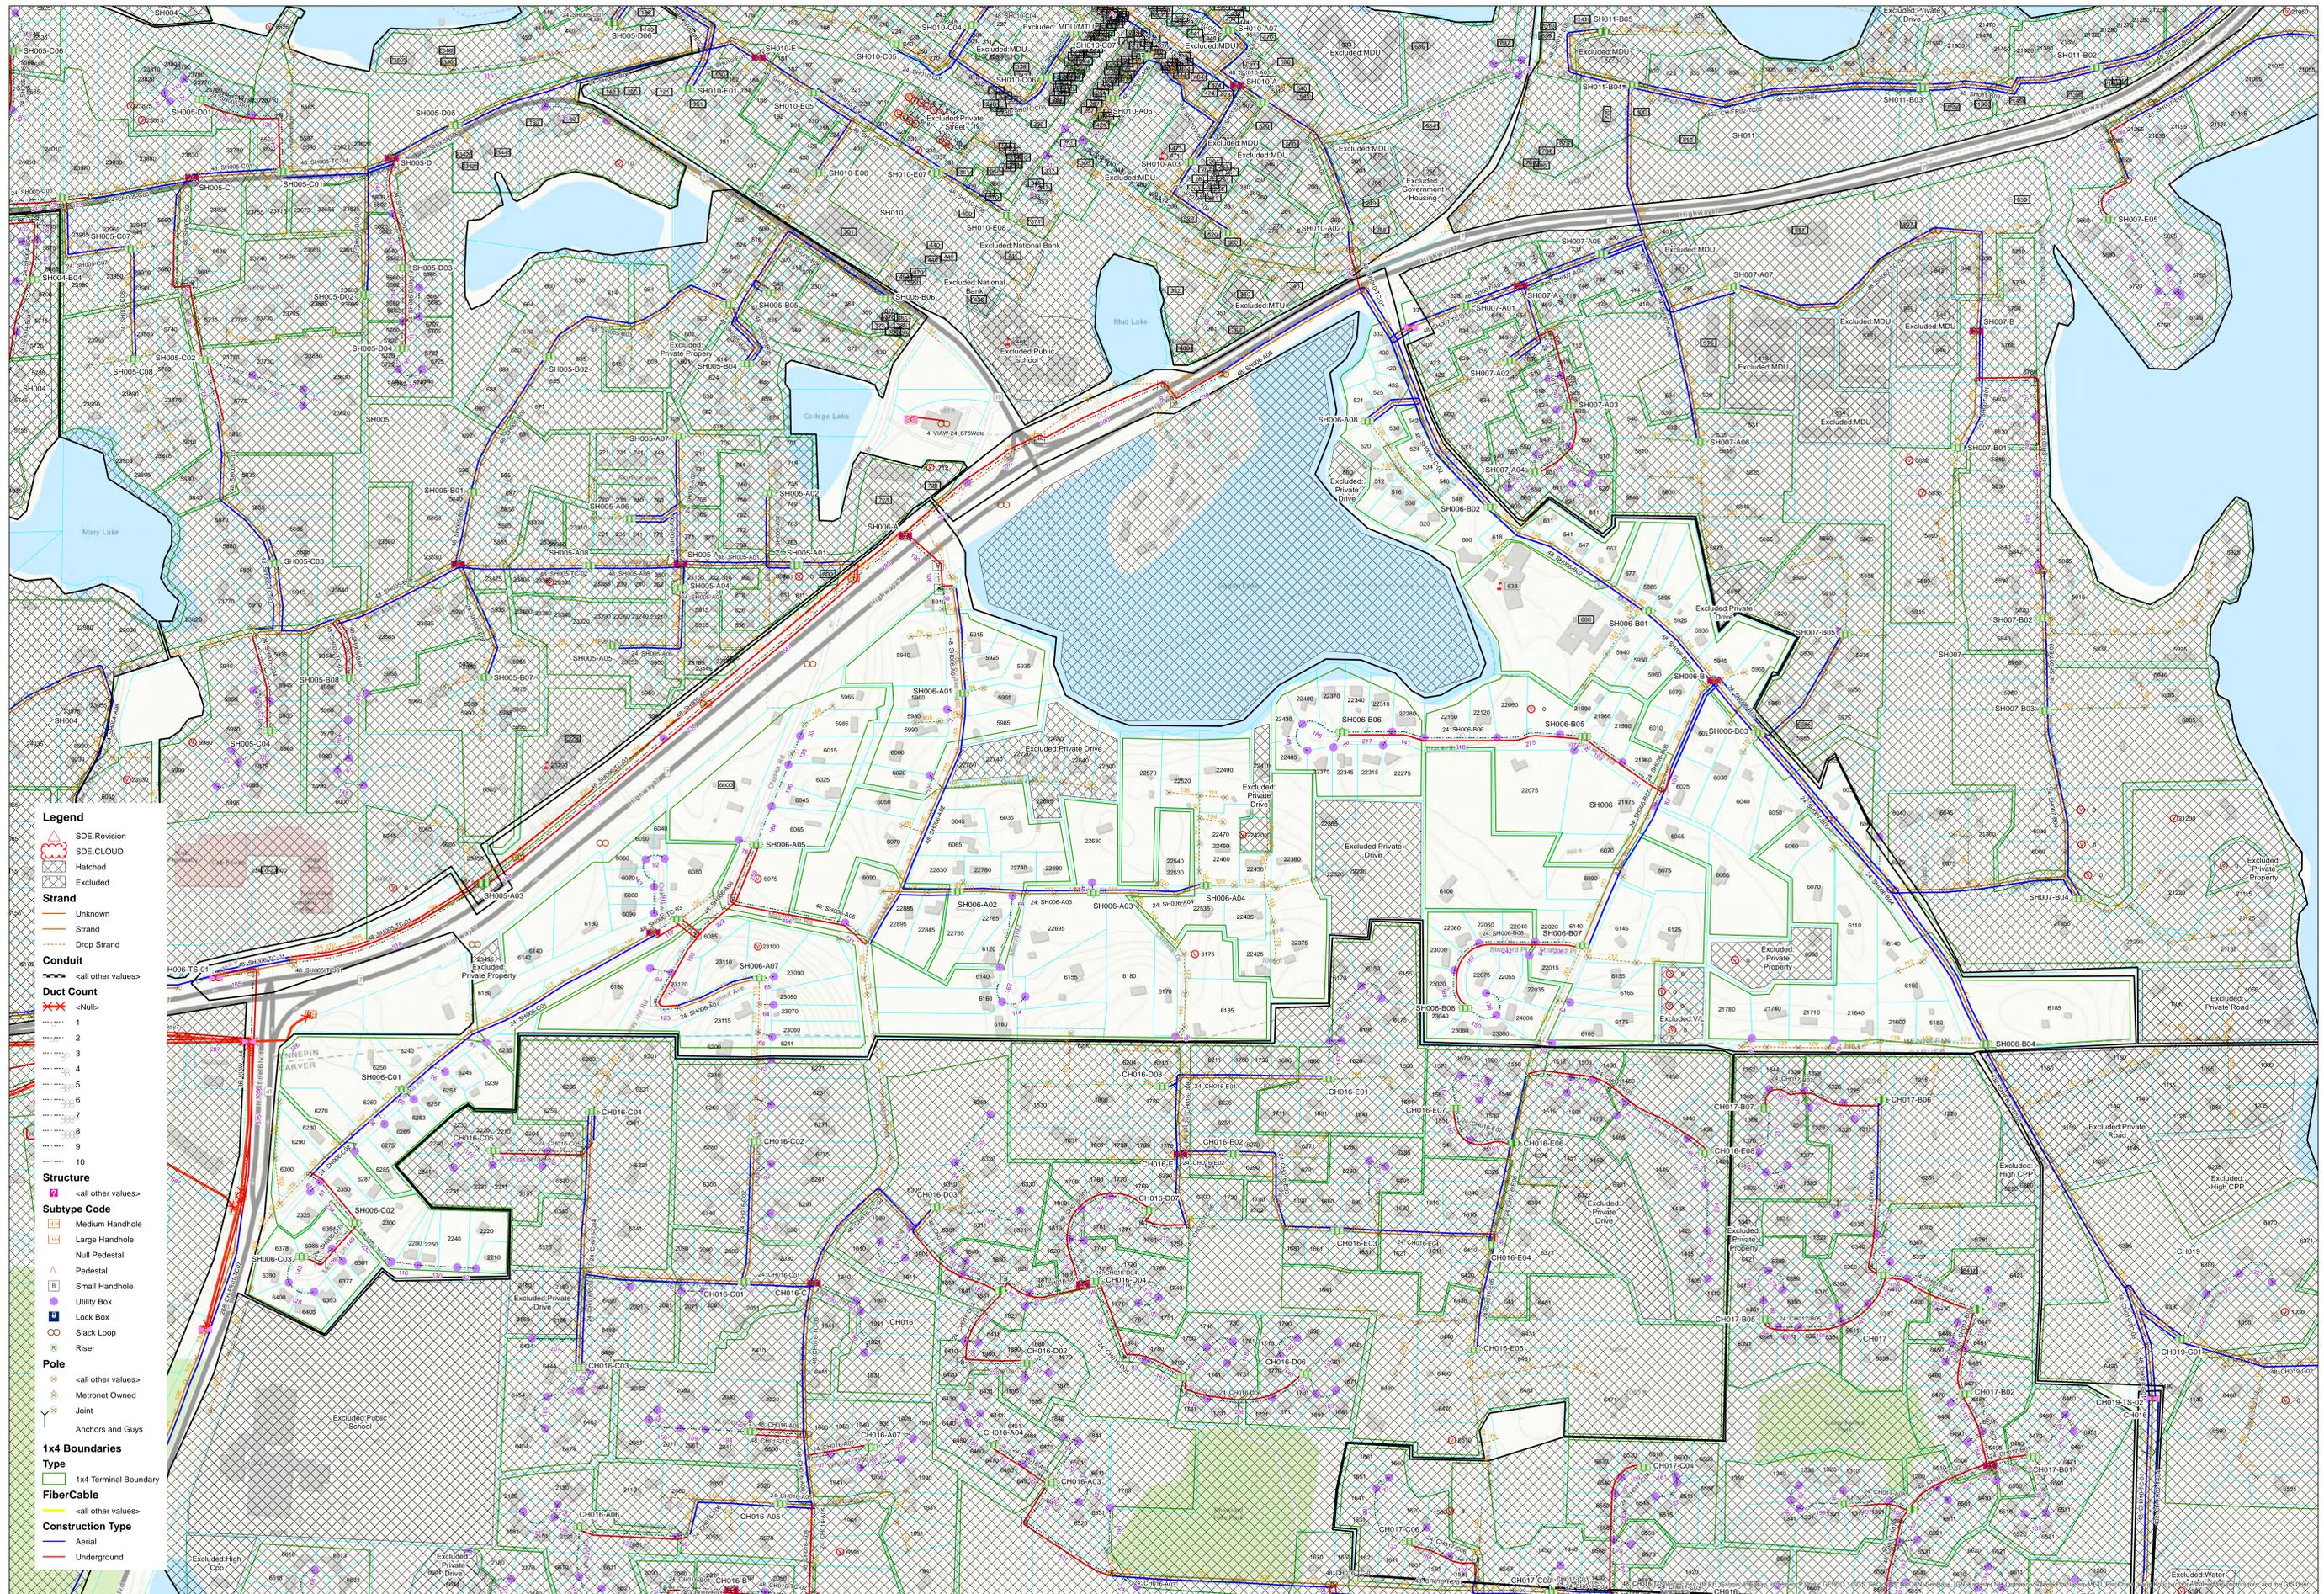

DESIGN ENG
 USER NAME: arcjgs
 DATE 12/10/2020
 PROJECT NBR SHWDMN 02232 CB
 1:4,000


LCP CONSTRUCTION DRAWING
 ROUTE: SH006-REV0
 PROJECT: SHOREWOOD CITY BUILD
 LOCATION: SHOREWOOD, MN.

REV	DATE	DESCRIPTION	ENG	DRAFTER

THIS PRINT AND DESIGN ARE THE SOLE PROPERTY OF METRONET AND SHALL BE CONSIDERED CONFIDENTIAL. THIS PRINT MAY NOT BE REPRODUCED IN ANY WAY WITHOUT THE WRITTEN CONSENT OF METRONET, AND SHALL BE RETURNED UPON REQUEST

METRONET
 3701 Communications Way
 Evansville, In 47715



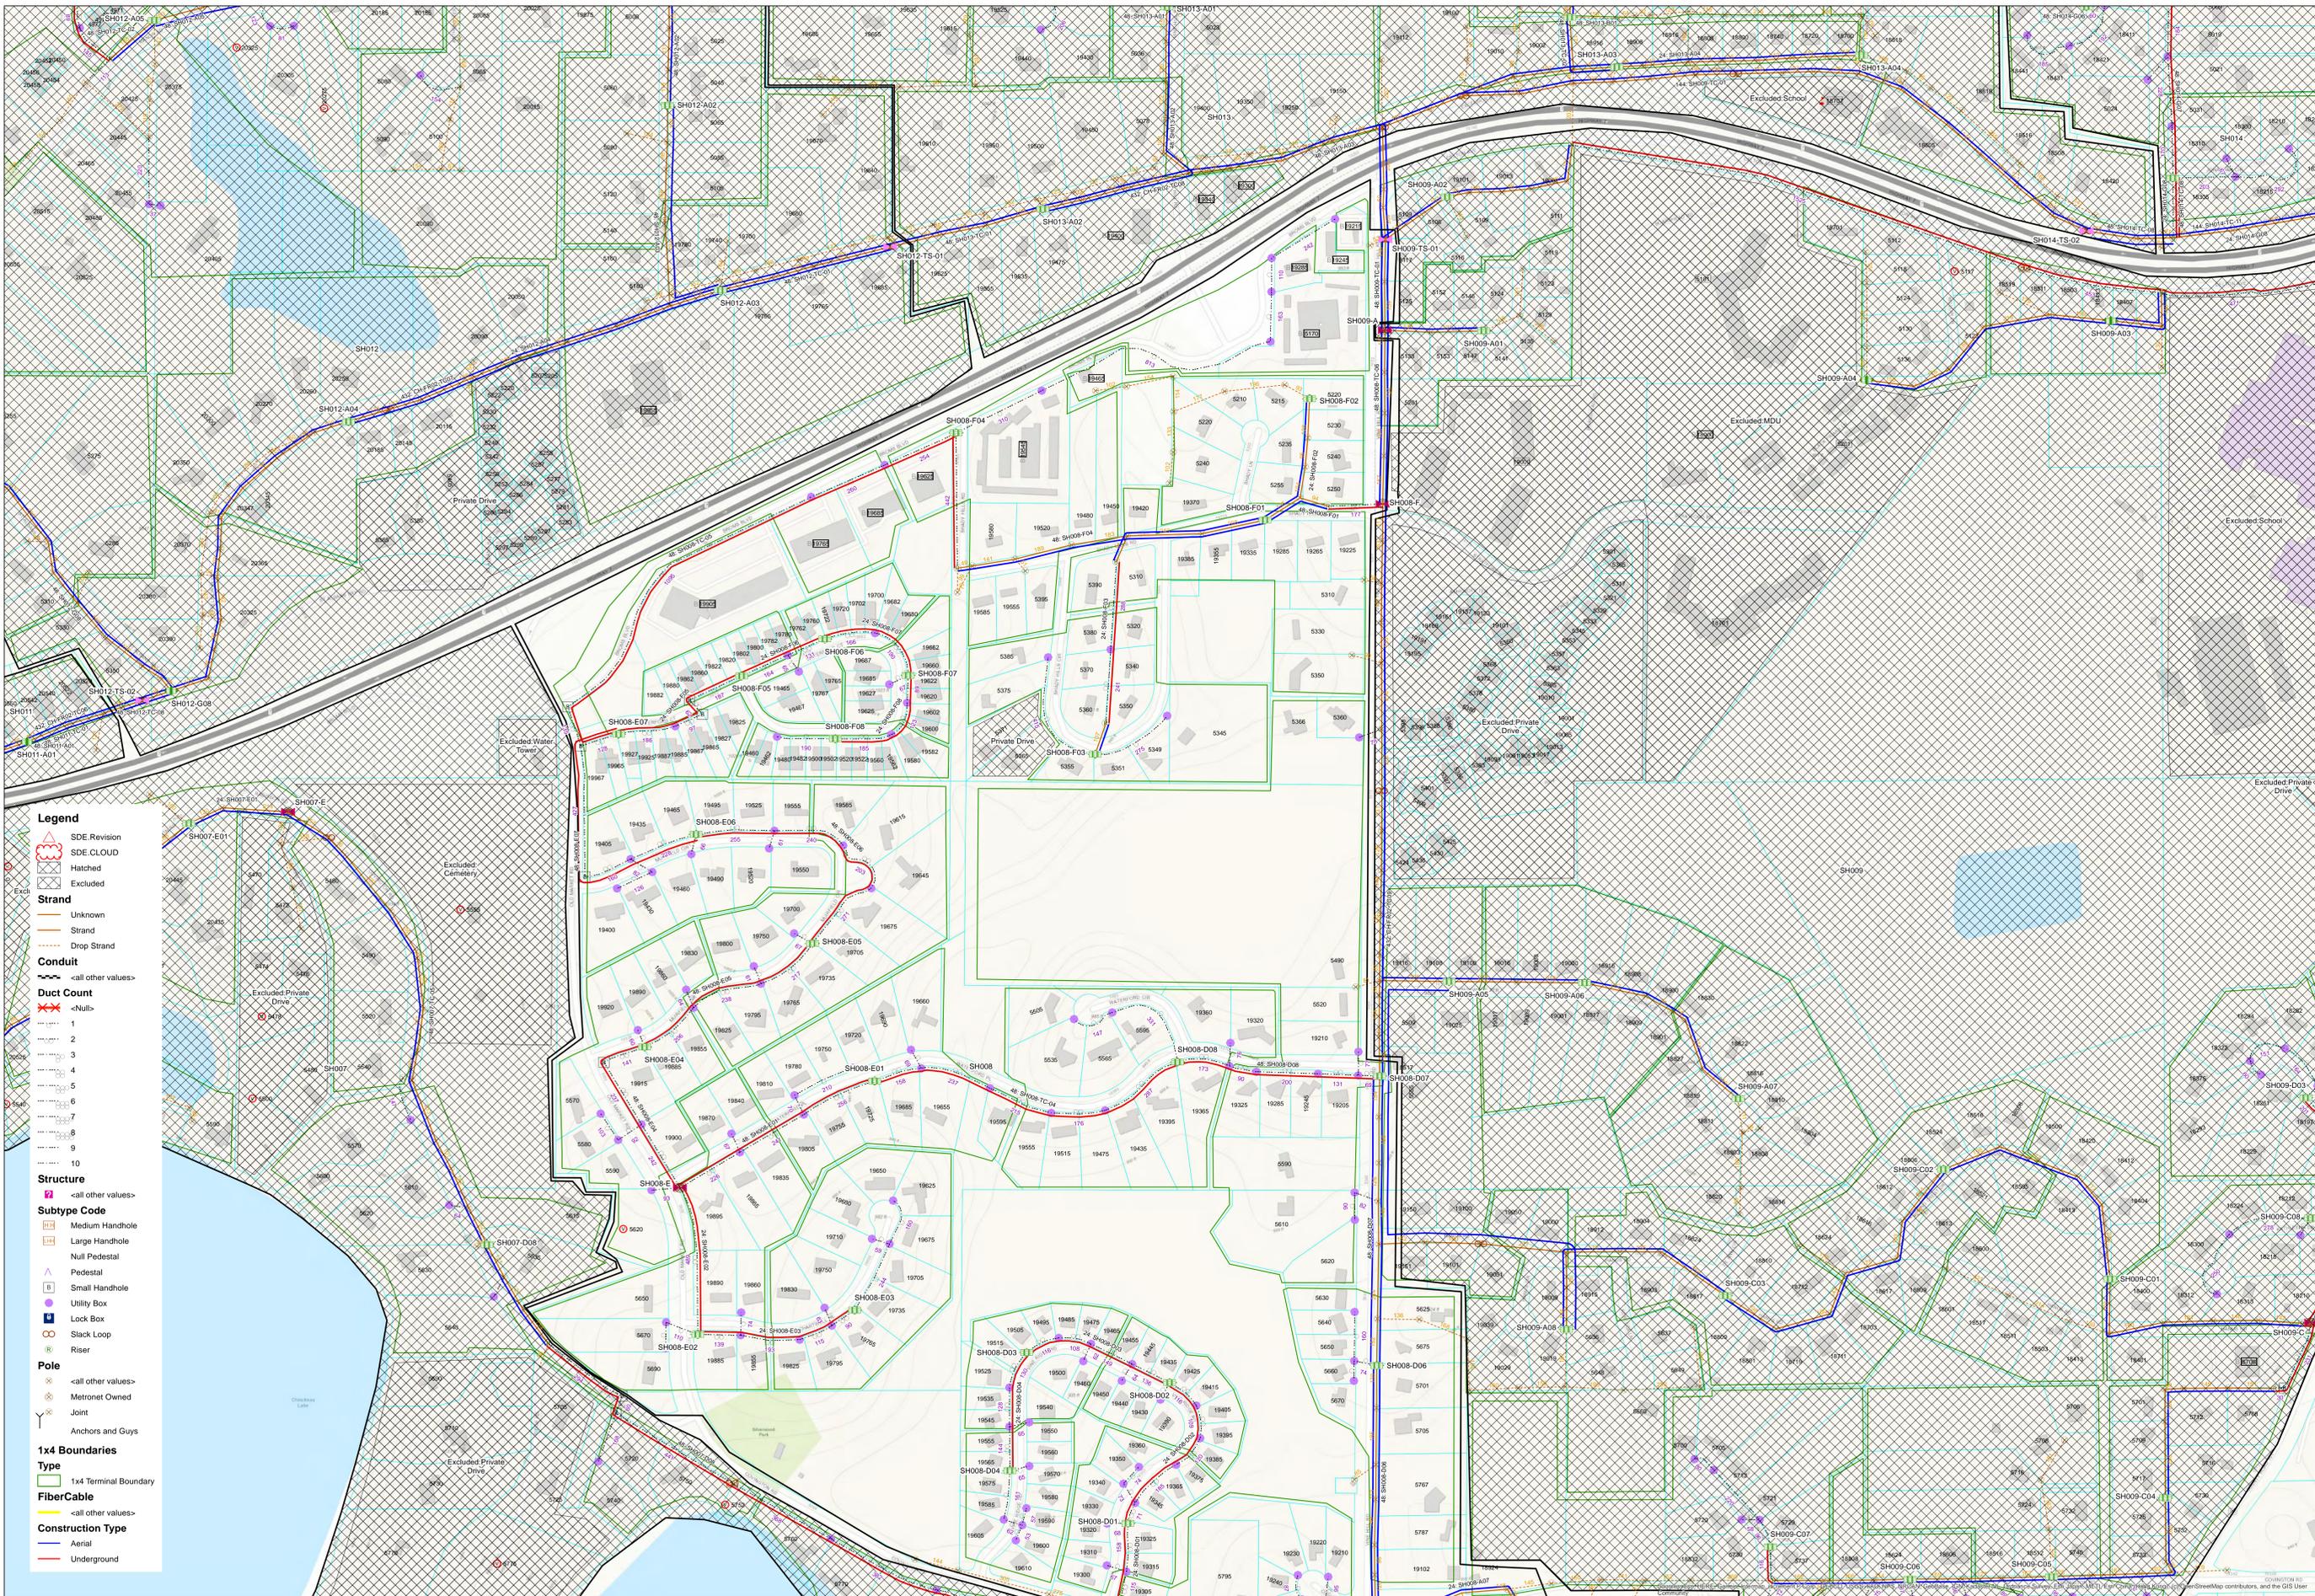

DESIGN ENG
 USER NAME: arcjgs
 DATE 12/9/2020
 PROJECT NBR SHWDMN 02232 CB
 1:3,000


LCP CONSTRUCTION DRAWING
 ROUTE: SH008-REV0
 PROJECT: SHOREWOOD CITY BUILD
 LOCATION: SHOREWOOD, MN.

REV	DATE	DESCRIPTION	ENG	DRAFTER

THIS PRINT AND DESIGN ARE THE SOLE PROPERTY OF METRONET AND SHALL BE CONSIDERED CONFIDENTIAL. THIS PRINT MAY NOT BE REPRODUCED IN ANY WAY WITHOUT THE WRITTEN CONSENT OF METRONET, AND SHALL BE RETURNED UPON REQUEST

METRONET
 3701 Communications Way
 Evansville, In 47715



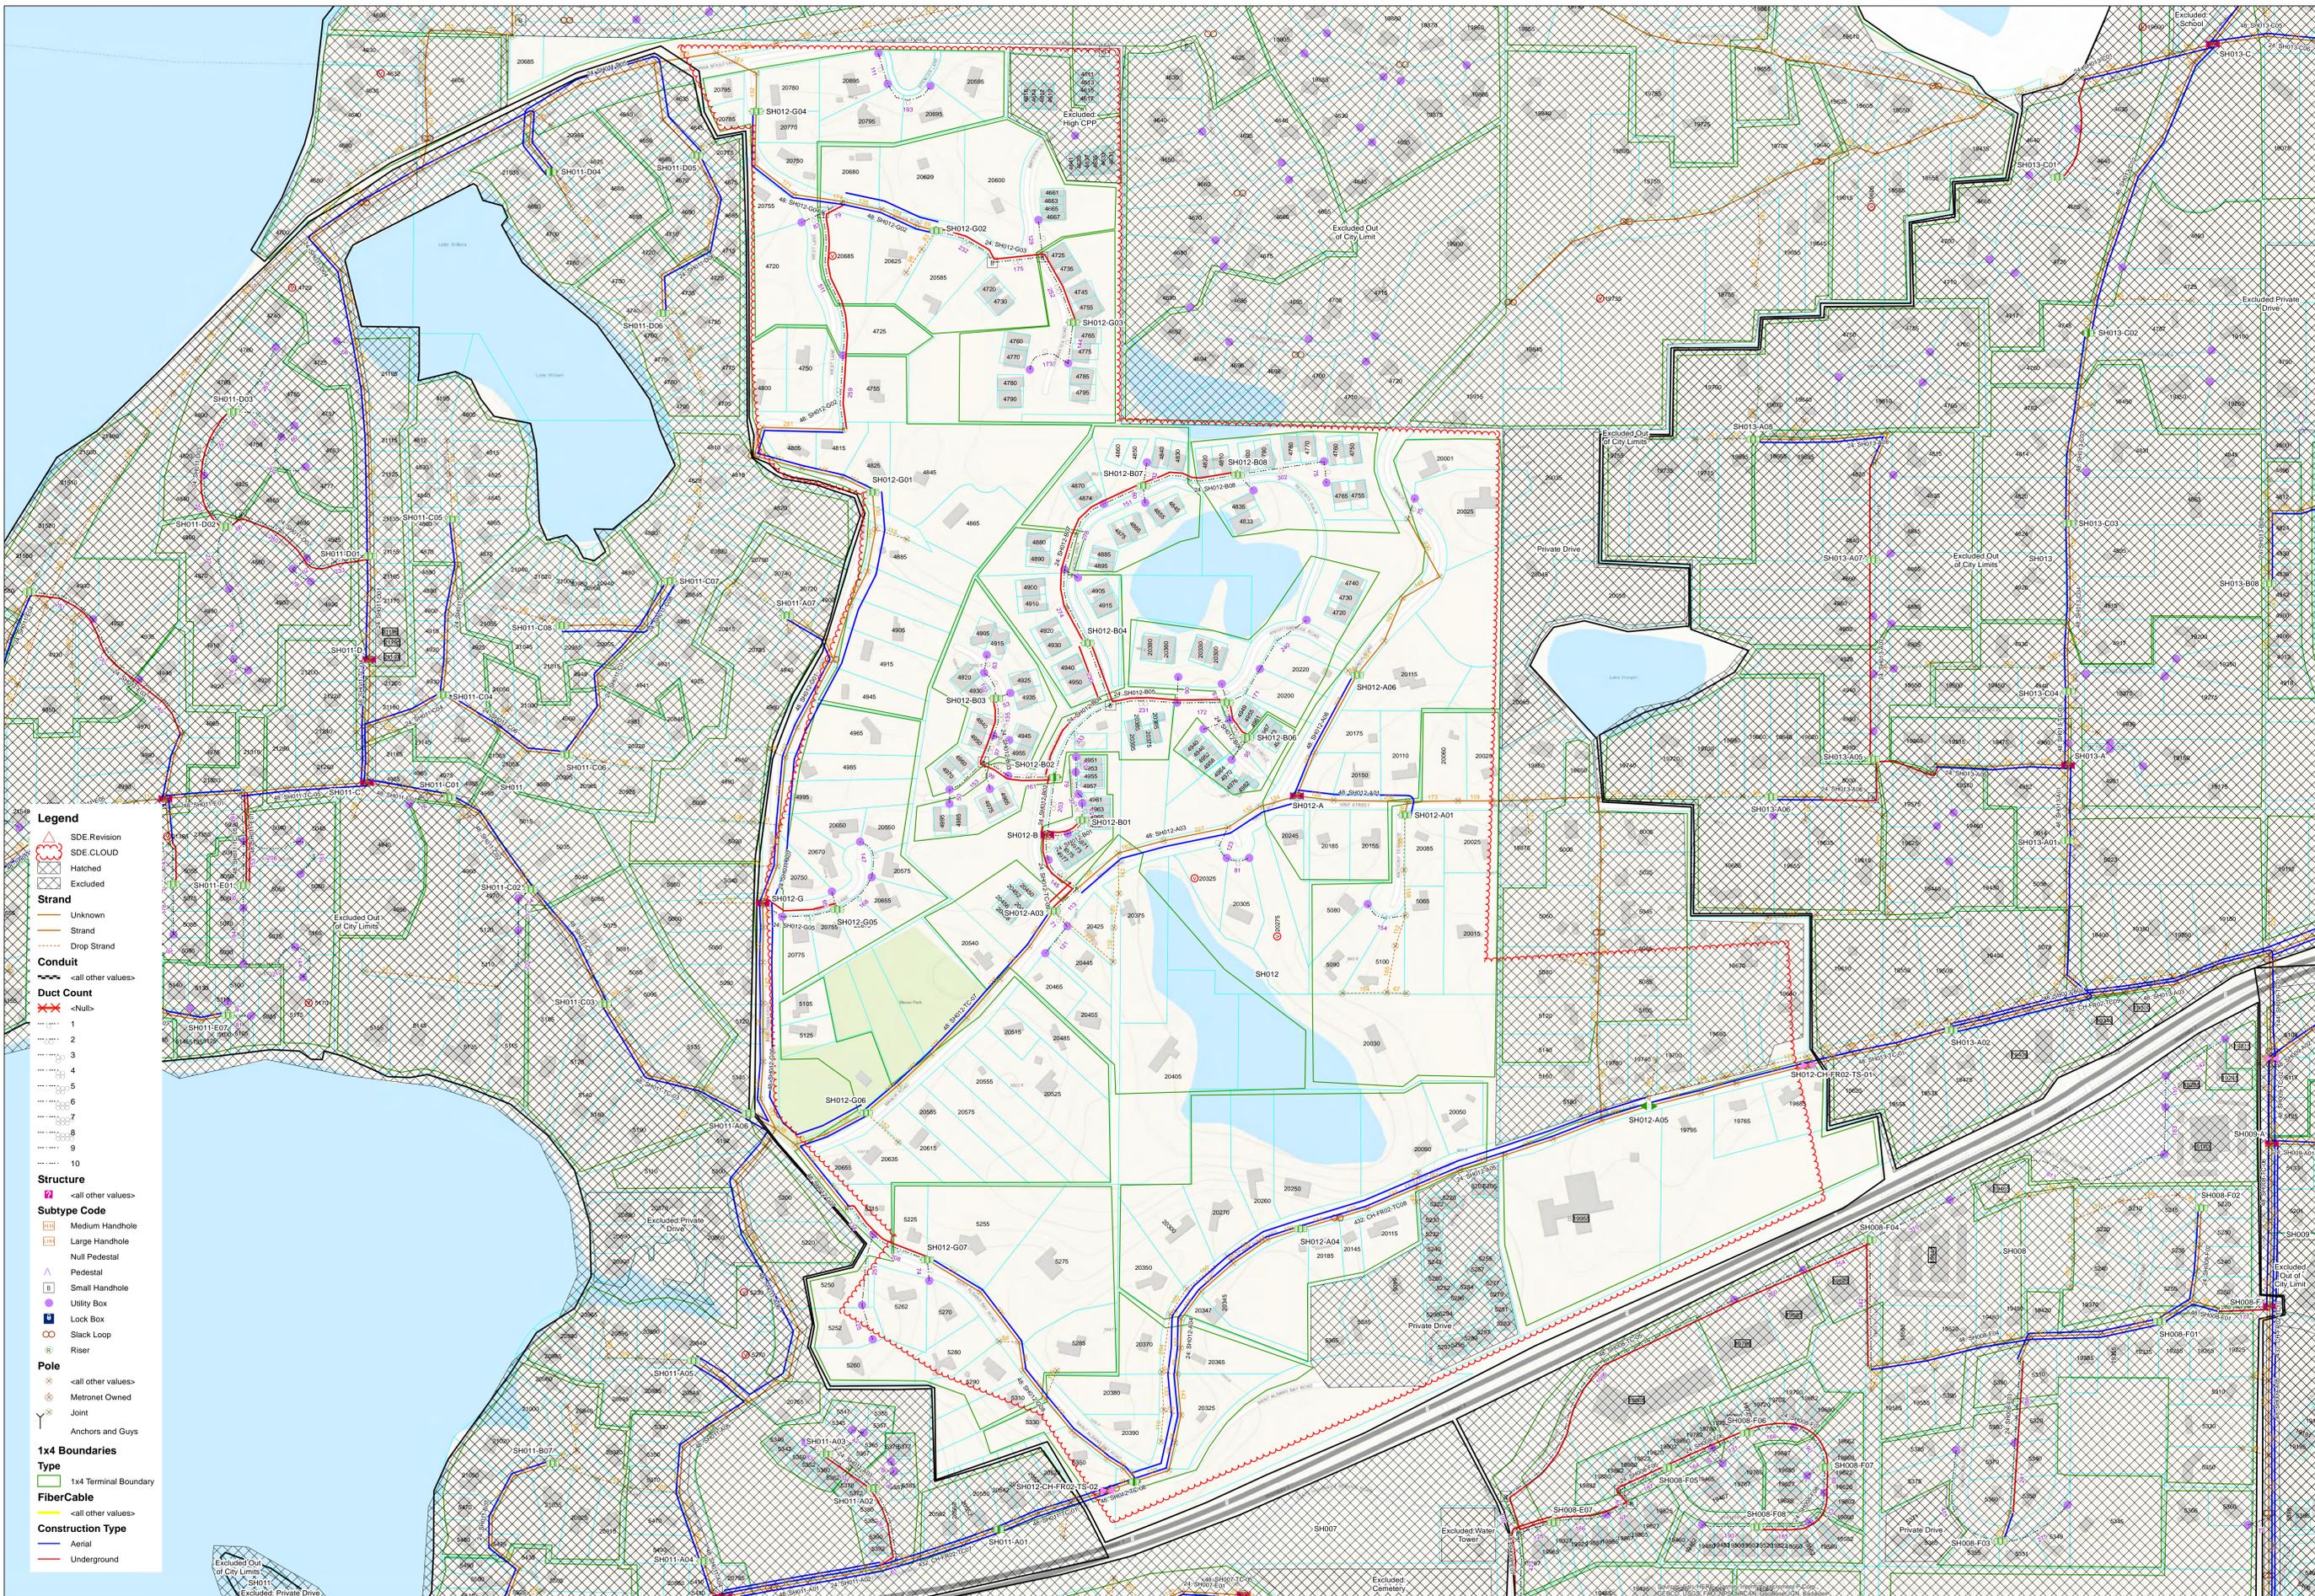

- Legend**
- SDE.Revision
 - SDE.CLOUD
 - Hatched
 - Excluded
 - Strand**
 - Unknown
 - Strand
 - Drop Strand
 - Conduit**
 - <all other values>
 - Duct Count**
 - <Null>
 - 1
 - 2
 - 3
 - 4
 - 5
 - 6
 - 7
 - 8
 - 9
 - Structure**
 - <all other values>
 - Subtype Code**
 - Medium Handhole
 - Large Handhole
 - Null Pedestal
 - Pedestal
 - Small Handhole
 - Utility Box
 - Lock Box
 - Stack Loop
 - Riser
 - Pole**
 - <all other values>
 - Metronet Owned
 - Joint
 - Anchors and Guys
 - 1x4 Boundaries**
 - Type**
 - 1x4 Terminal Boundary
 - FiberCable**
 - <all other values>
 - Construction Type**
 - Aerial
 - Underground

DESIGN ENG
USER NAME: arcjgs
DATE 5/2/2023
PROJECT NBR SHWDMN 022323 CB
1:3,200

LCP CONSTRUCTION DRAWING
ROUTE: SH012-REV1
PROJECT: Shorewood, MN City Build
LOCATION: Shorewood, MN

REV	DATE	DESCRIPTION	ENG	DRAFTER

THIS PRINT AND DESIGN ARE THE SOLE PROPERTY OF METRONET AND SHALL BE CONSIDERED CONFIDENTIAL. THIS PRINT MAY NOT BE REPRODUCED IN ANY WAY WITHOUT THE WRITTEN CONSENT OF METRONET, AND SHALL BE RETURNED UPON REQUEST

metronet
3701 Communications Way
Evansville, In 47715

