


LAKE MINNETONKA-OLD CHANNEL BAY

CITY OF TONKA BAY
CITY OF SHOREWOOD

CRESCENT BEACH



© Bolton & Menk, Inc. 2022. All Rights Reserved
A:\SHW\OC1.123686\CAD\CSD\WISC-123686-TREE POINTS.dwg 4/6/2022 9:57 PM

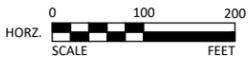

2638 SHADOW LANE, SUITE 200
CHASKA, MINNESOTA 55318
Phone: (952) 448-8838
Email: Chaska@bolton-menk.com
www.bolton-menk.com

DESIGNED	NO.	ISSUED FOR	DATE
PJS			
DRAWN			
SCD			
CHECKED			
ALB			
CLIENT PROJ. NO.	OC1.123686		

CITY OF SHOREWOOD
BIRCH BLUFF ROAD STREET & UTILITY IMPROVEMENTS
TREE INVENTORY & REMOVAL PLAN
TREE INVENTORY OVERALL MAP



SHEET
1




DMA INVESTMENTS, LLC
26310 BIRCH BLUFF RD

PLEASANT ROAD

BIRCH BLUFF ROAD


GRANT LORENZ ROAD

THOMAS A & CHERYL L LESSER
26245 BIRCH BLUFF RD

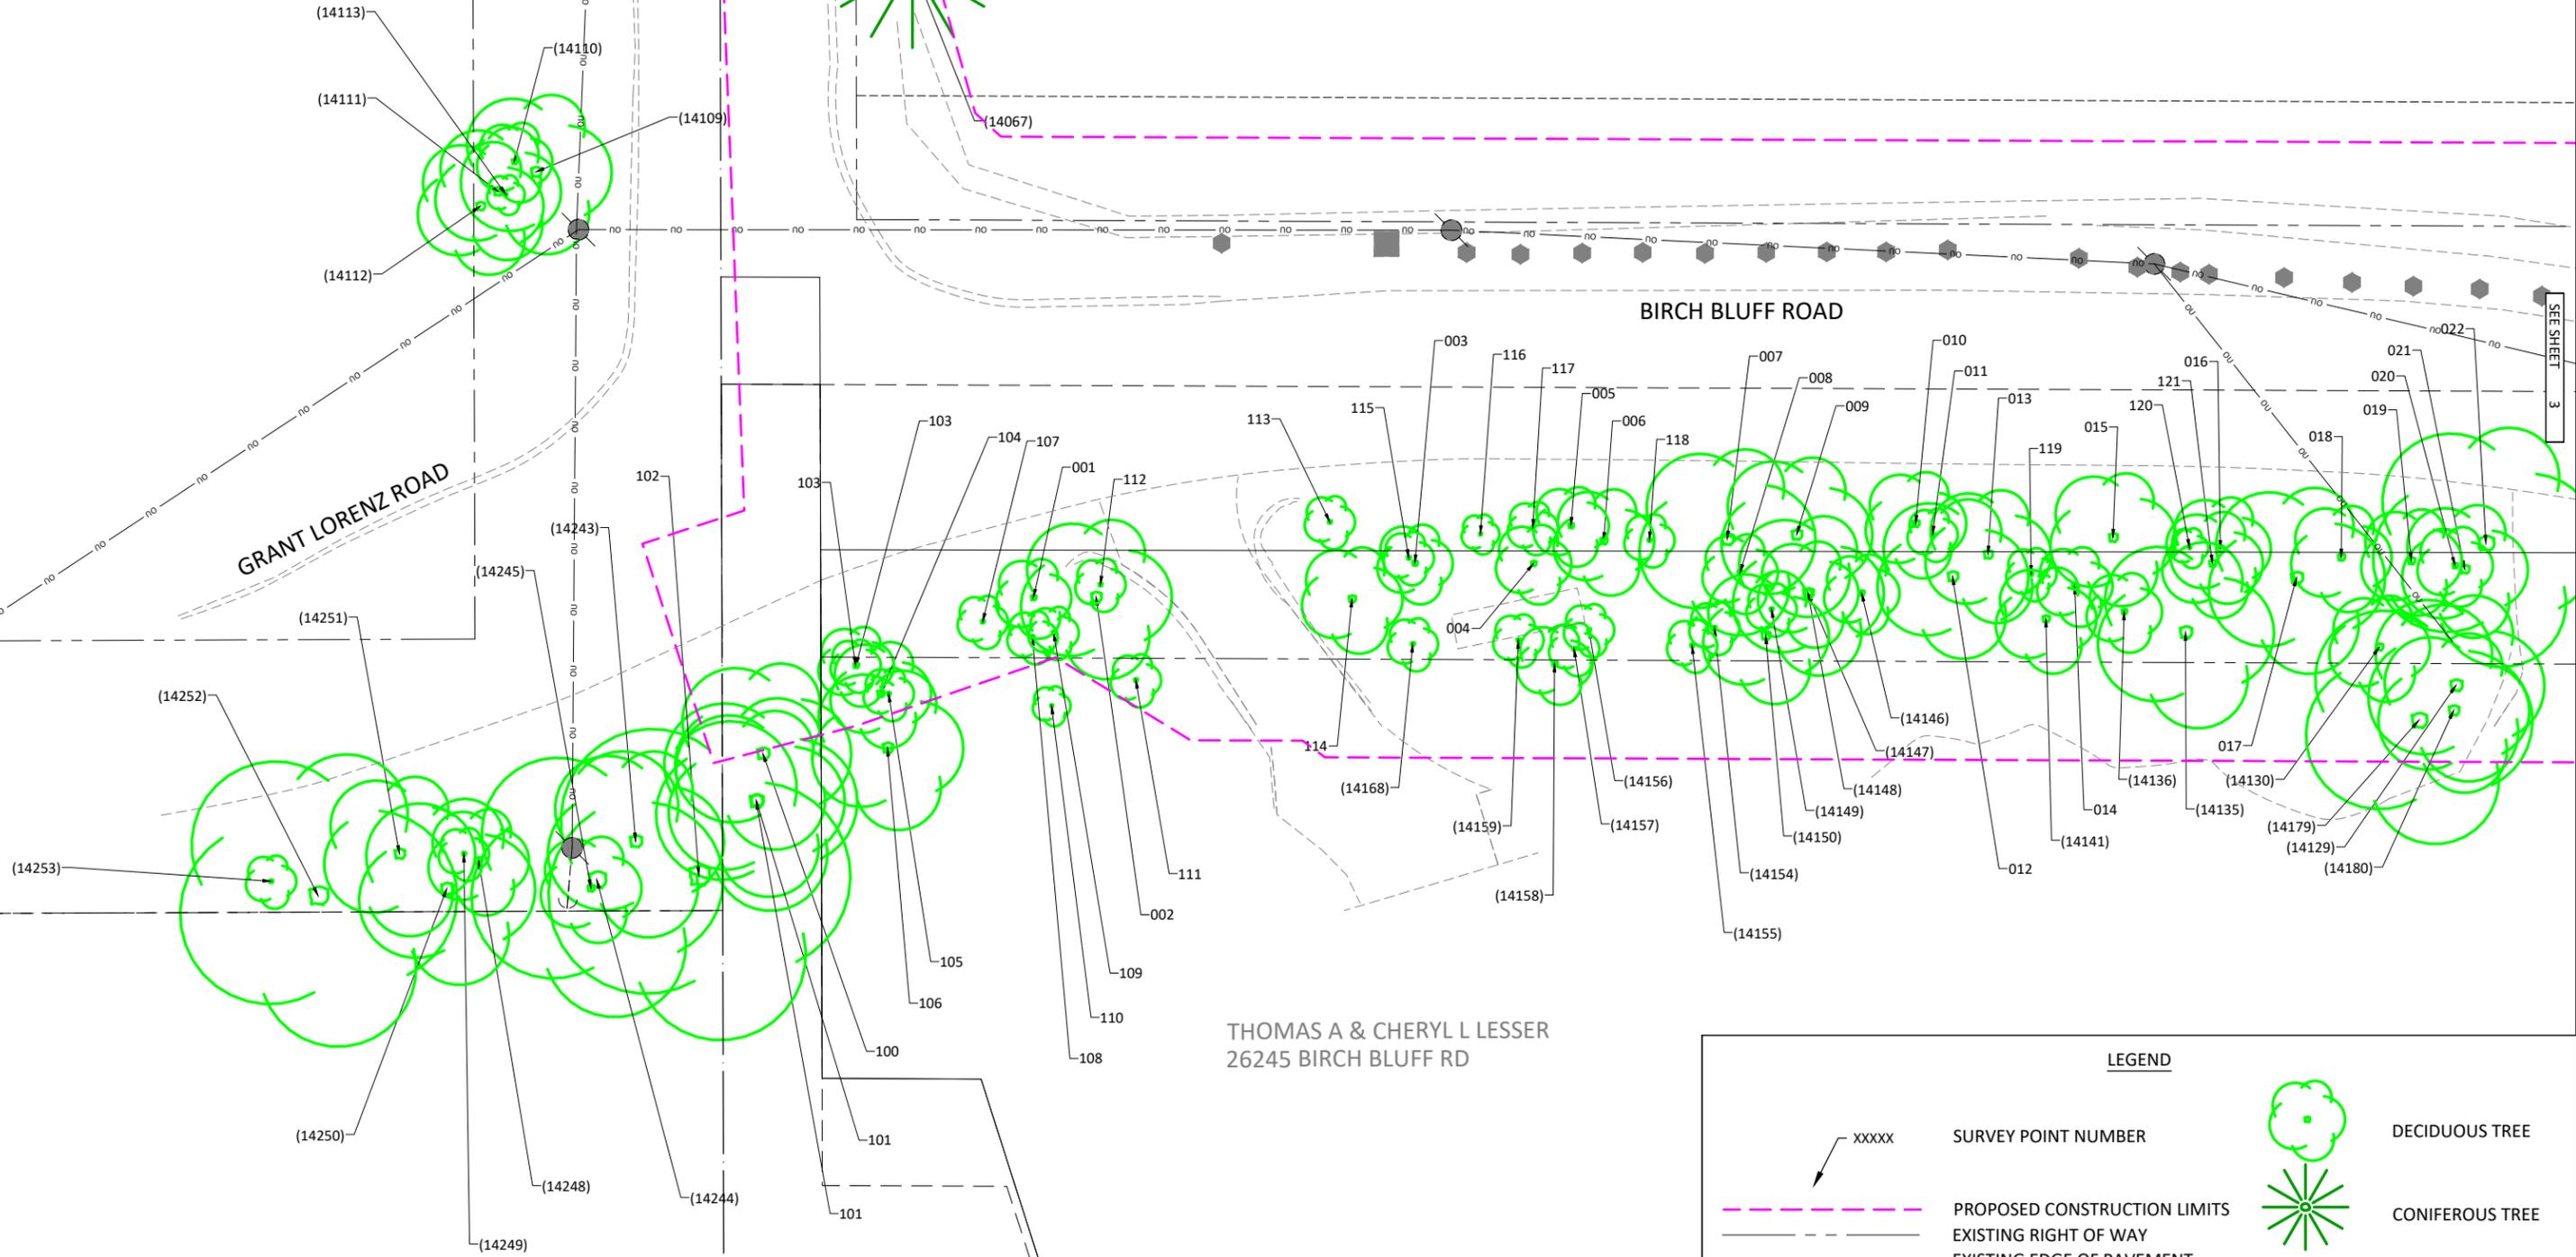

LEGEND

- XXXXX SURVEY POINT NUMBER
- PROPOSED CONSTRUCTION LIMITS
- EXISTING RIGHT OF WAY
- EXISTING EDGE OF PAVEMENT
- OVERHEAD UTILITY LINE
- DECIDUOUS TREE
- CONIFEROUS TREE
- SHRUB

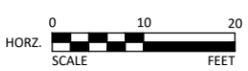

2638 SHADOW LANE, SUITE 200
CHASKA, MINNESOTA 55318
Phone: (952) 448-8838
Email: Chaska@bolton-menk.com
www.bolton-menk.com

DESIGNED	NO.	ISSUED FOR	DATE
PJS			
DRAWN	SCD		
CHECKED	ALB		
CLIENT PROJ. NO.	OC1.123686		

CITY OF SHOREWOOD
BIRCH BLUFF ROAD STREET & UTILITY IMPROVEMENTS
TREE INVENTORY & REMOVAL PLAN
TREE INVENTORY - GRANT LORENZ

SHEET
2

© Bolton & Menk, Inc. 2022. All Rights Reserved
P:\31740\DC123686\CADD\CD\WISC-123686-TREE POINTS.dwg 4/6/2022 9:57 PM



DMA INVESTMENTS, LLC
26310 BIRCH BLUFF RD

SEE SHEET 2

BIRCH BLUFF ROAD

MARK BONGARD &
KATHY BONGARD
26260 BIRCH BLUFF RD


THOMAS A & CHERYL L LESSER
26245 BIRCH BLUFF RD

TERRI YONTZ MILLER
26215 BIRCH BLUFF RD

023

SEE SHEET 4

© Bolton & Menk, Inc. 2022. All Rights Reserved.
P:\31910\DC123686\CADD\CD\WISC-123686-FIRE POINTS.dwg 4/6/2022 9:57 PM

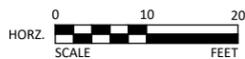

2638 SHADOW LANE, SUITE 200
CHASKA, MINNESOTA 55318
Phone: (952) 448-8838
Email: Chaska@bolton-menk.com
www.bolton-menk.com


DESIGNED	NO.	ISSUED FOR	DATE
PJS			
DRAWN	SCD		
CHECKED	ALB		
CLIENT PROJ. NO.	OC1.123686		

CITY OF SHOREWOOD	
BIRCH BLUFF ROAD STREET & UTILITY IMPROVEMENTS	
TREE INVENTORY & REMOVAL PLAN	
TREE INVENTORY - GRANT LORENZ-FIRE LANE	

SHEET
3

LEGEND

- XXXXX SURVEY POINT NUMBER
- PROPOSED CONSTRUCTION LIMITS
- EXISTING RIGHT OF WAY
- EXISTING EDGE OF PAVEMENT
- OVERHEAD UTILITY LINE
- DECIDUOUS TREE
- CONIFEROUS TREE
- SHRUB

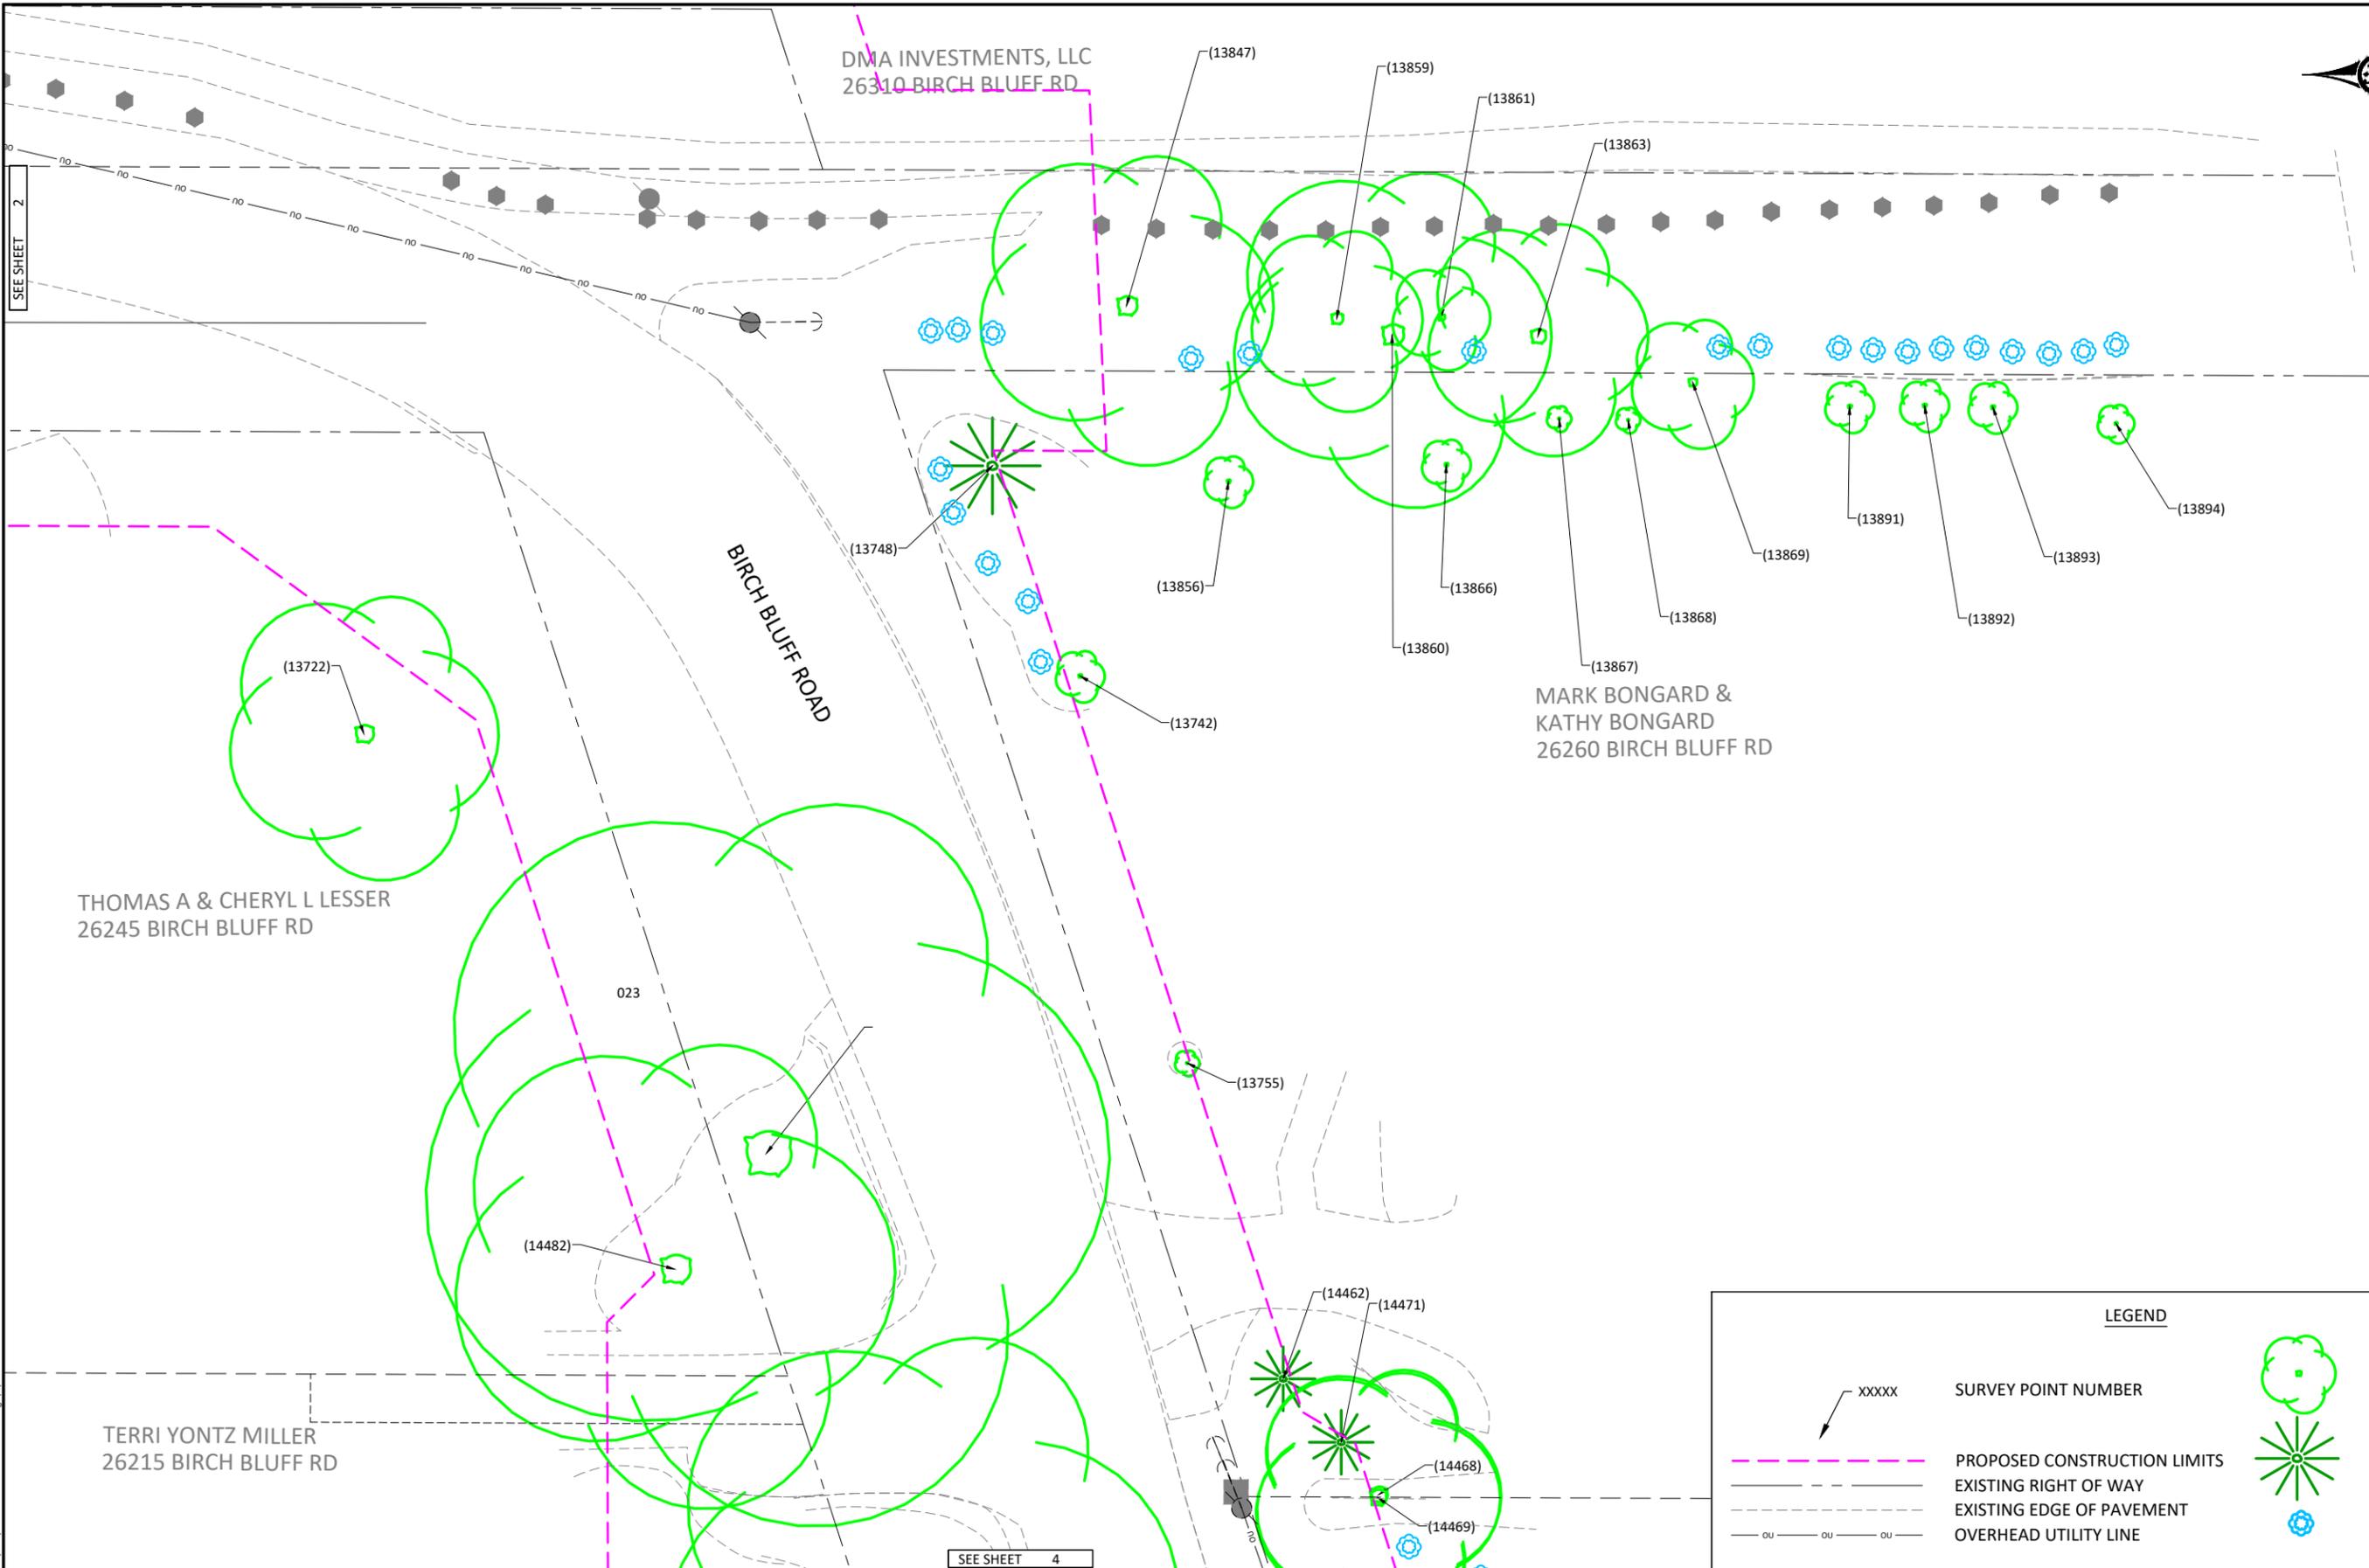

GERALD & PATRICE SIMONSEN
26190 BIRCH BLUFF RD

SLA LLC
15700 28TH AVE N
PLYMOUTH MN 55447

JOSEPH A &
HEATHER M HALL
26140 BIRCH BLUFF RD


BIRCH BLUFF ROAD

SARAH M FISCHER JOHNSON
26165 BIRCH BLUFF RD

TERRI YONTZ MILLER
26215 BIRCH BLUFF RD

CYNTHIA B JAMIESON
26195 BIRCH BLUFF RD

JENNIFER A SWANDA
DONAVON L DESMARAIS
26175 BIRCH BLUFF RD

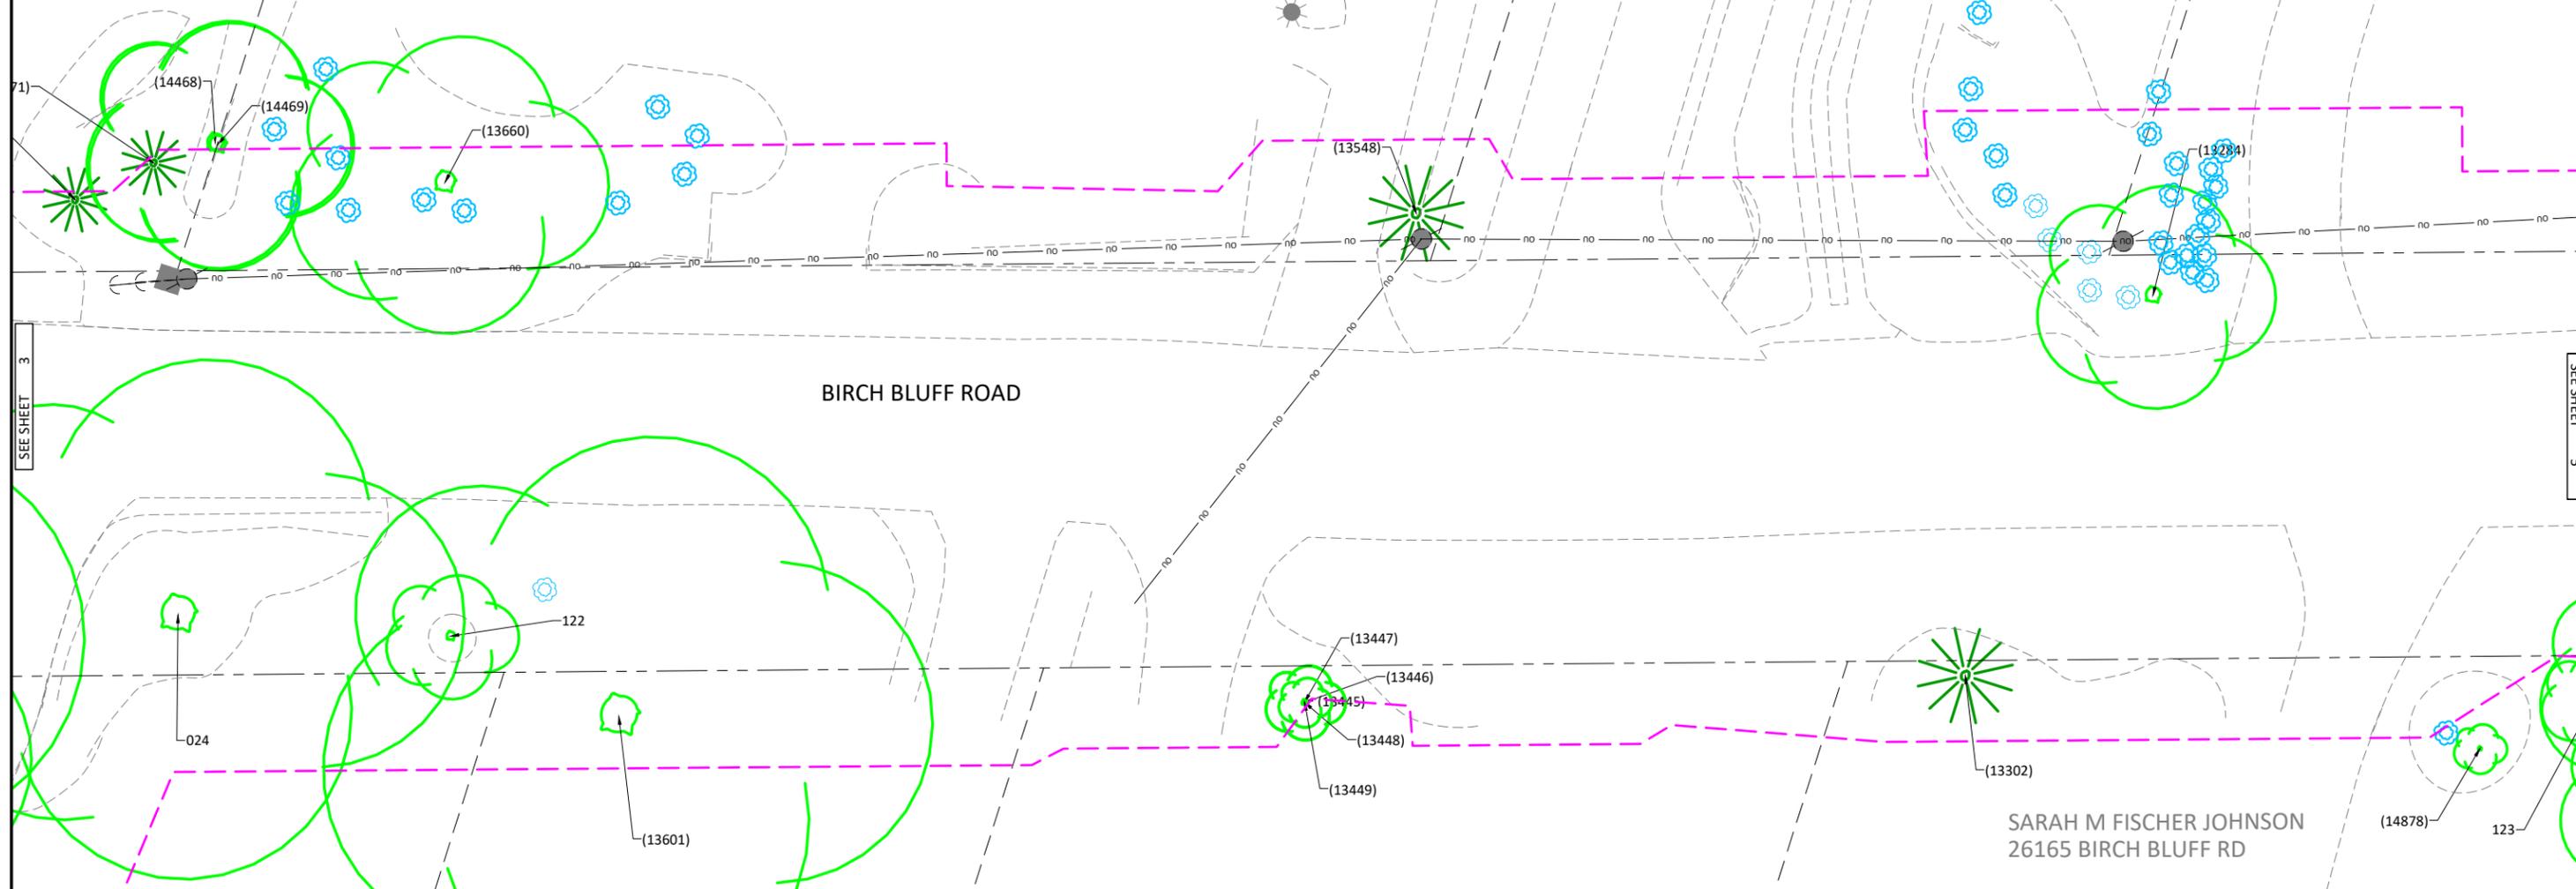

SEE SHEET 3

SEE SHEET 5

LEGEND

- SURVEY POINT NUMBER
- PROPOSED CONSTRUCTION LIMITS
- EXISTING RIGHT OF WAY
- EXISTING EDGE OF PAVEMENT
- OVERHEAD UTILITY LINE
- DECIDUOUS TREE
- CONIFEROUS TREE
- SHRUB



2638 SHADOW LANE, SUITE 200
CHASKA, MINNESOTA 55318
Phone: (952) 448-8838
Email: Chaska@bolton-menk.com
www.bolton-menk.com

DESIGNED	NO.	ISSUED FOR	DATE
PJS			
DRAWN	SCD		
CHECKED	ALB		
CLIENT PROJ. NO.	OC1.123686		

CITY OF SHOREWOOD
BIRCH BLUFF ROAD STREET & UTILITY IMPROVEMENTS
TREE INVENTORY & REMOVAL PLAN
TREE INVENTORY - BIRCH BLUFF ROAD

© Bolton & Menk, Inc. 2022. All Rights Reserved. P:\31840\OC1.123686\CADD\CD\WISC-123686-TREE POINTS.dwg 4/6/2022 9:57 PM

HALL
1 BLUFF RD

JOSEPH A & HEATHER M HALL
26140 BIRCH BLUFF RD

LEO C MELOCHE
MARCIA J MELOCHE
26120 BIRCH BLUFF RD

JESS BOYSEN
CHRISTINE LARSEN
26100 BIRCH BLUFF RD

JOAN R &
JAMES H RUSSELL
26080 BIRCH BLUFF RD


MICHAEL S NEWBERG &
SUSAN J CHATFIELD NEWBERG
26045 BIRCH BLUFF RD

BRIAN FREDRICKSON AND
DARLENE M FREDRICKSON
26115 BIRCH BLUFF RD

BIRCH BLUFF ROAD

SEE SHEET 4

SEE SHEET 6

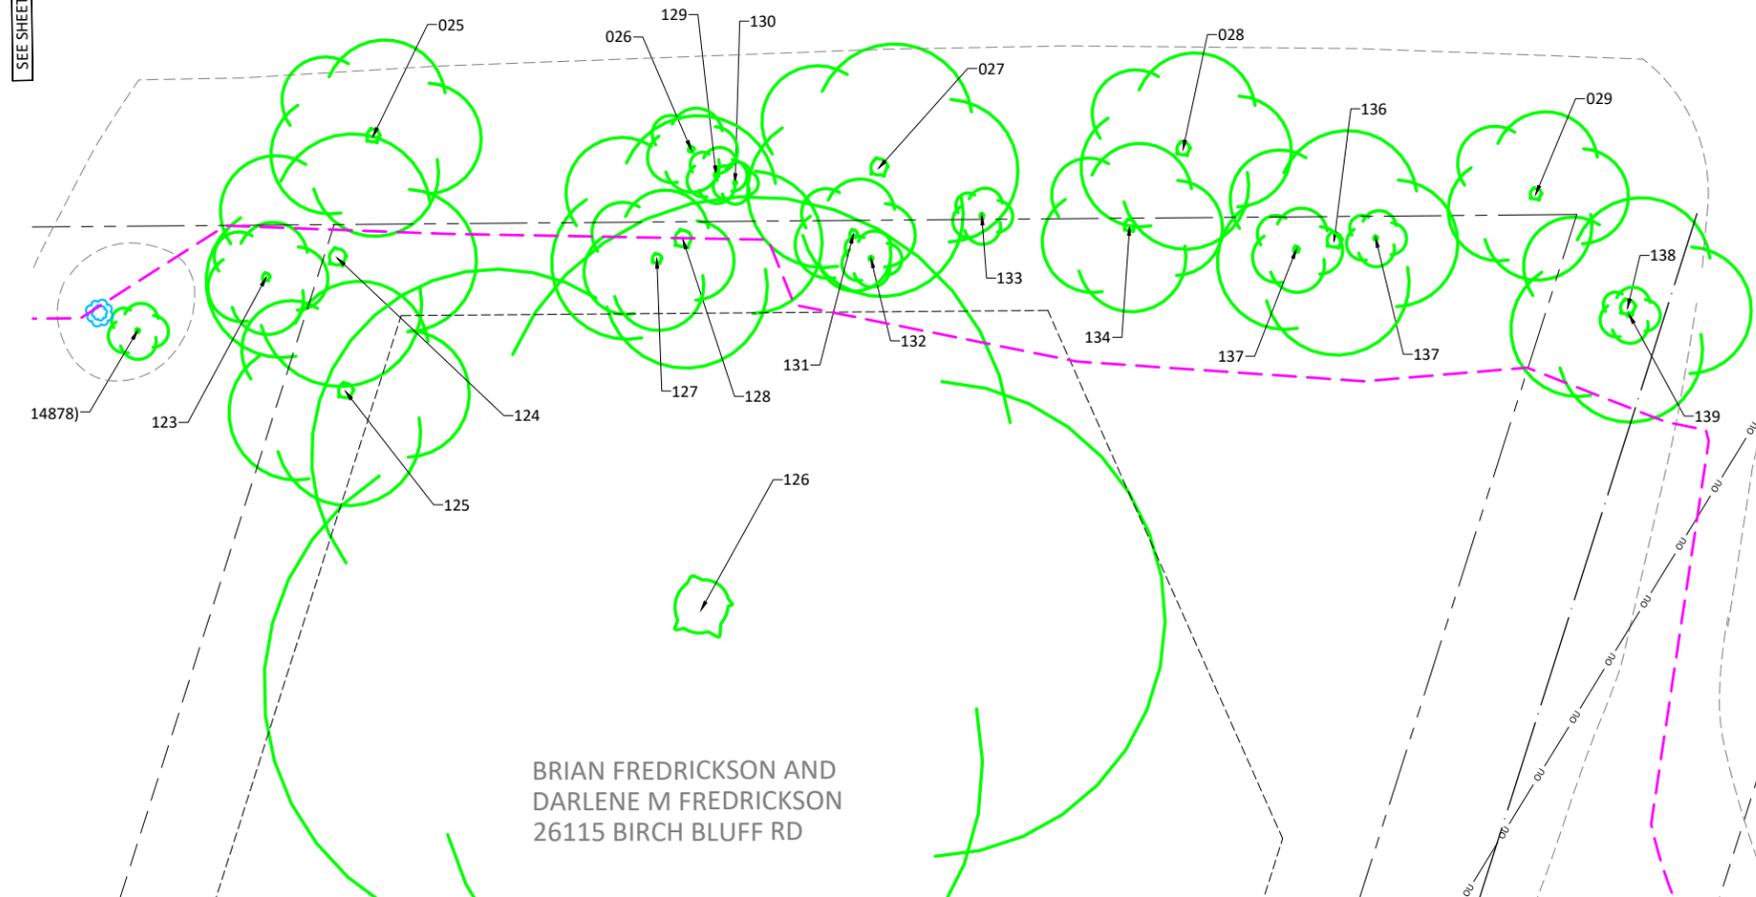

LEGEND

- XXXXX SURVEY POINT NUMBER
- PROPOSED CONSTRUCTION LIMITS
- EXISTING RIGHT OF WAY
- EXISTING EDGE OF PAVEMENT
- OVERHEAD UTILITY LINE
- DECIDUOUS TREE
- CONIFEROUS TREE
- SHRUB

© Bolton & Menk, Inc. 2022. All Rights Reserved. C:\31910\OC1.123686\CAD\CAD\DWG\15C-123686-TRF-POINTS.dwg 4/6/2022 9:57 PM



2638 SHADOW LANE, SUITE 200
CHASKA, MINNESOTA 55318
Phone: (952) 448-8838
Email: Chaska@bolton-menk.com
www.bolton-menk.com

DESIGNED	NO.	ISSUED FOR	DATE
PJS			
DRAWN	SCD		
CHECKED	ALB		
CLIENT PROJ. NO.	OC1.123686		

CITY OF SHOREWOOD
BIRCH BLUFF ROAD STREET & UTILITY IMPROVEMENTS
TREE INVENTORY & REMOVAL PLAN
TREE INVENTORY - BIRCH BLUFF ROAD

SHEET
5



JESS BOYSEN
CHRISTINE LARSEN
26100 BIRCH BLUFF RD

TOD CARPENTER
BONNIE CARPENTER
26050 BIRCH BLUFF RD

GIANFRANCO CUNEO
BONNIE CUNEO
26020 BIRCH BLUFF RD

JOAN R &
JAMES H RUSSELL
26080 BIRCH BLUFF

BIRCH BLUFF ROAD

CRAIG A & AMY JOHNSON
26025 BIRCH BLUFF RD

CLAUDE GULLEY
& JULIE GULLEY
25985 BIRCH BLUFF RD

MICHAEL S NEWBERG
& SUSAN J NEWBERG
26045 BIRCH BLUFF RD

MAIN FILE LOCATION

SEE SHEET 5

SEE SHEET 5

SEE SHEET 7

LEGEND

- XXXXX SURVEY POINT NUMBER
- PROPOSED CONSTRUCTION LIMITS
- EXISTING RIGHT OF WAY
- EXISTING EDGE OF PAVEMENT
- OVERHEAD UTILITY LINE
- DECIDUOUS TREE
- CONIFEROUS TREE
- SHRUB



2638 SHADOW LANE, SUITE 200
CHASKA, MINNESOTA 55318
Phone: (952) 448-8838
Email: Chaska@bolton-menk.com
www.bolton-menk.com

DESIGNED	NO.	ISSUED FOR	DATE
PJS			
DRAWN	SCD		
CHECKED	ALB		
CLIENT PROJ. NO.	OC1.123686		


CITY OF SHOREWOOD
BIRCH BLUFF ROAD STREET & UTILITY IMPROVEMENTS
TREE INVENTORY & REMOVAL PLAN
TREE INVENTORY - BIRCH BLUFF ROAD

© Bolton & Menk, Inc. 2022. All Rights Reserved. C:\31910\OC1.123686\CAD\CAD\WISC-123686-TREE POINTS.dwg 4/6/2022 9:57 PM

SEE SHEET 5

SEE SHEET 6

MICHAEL S NEWBERG &
SUSAN J CHATFIELD NEWBERG
26045 BIRCH BLUFF RD

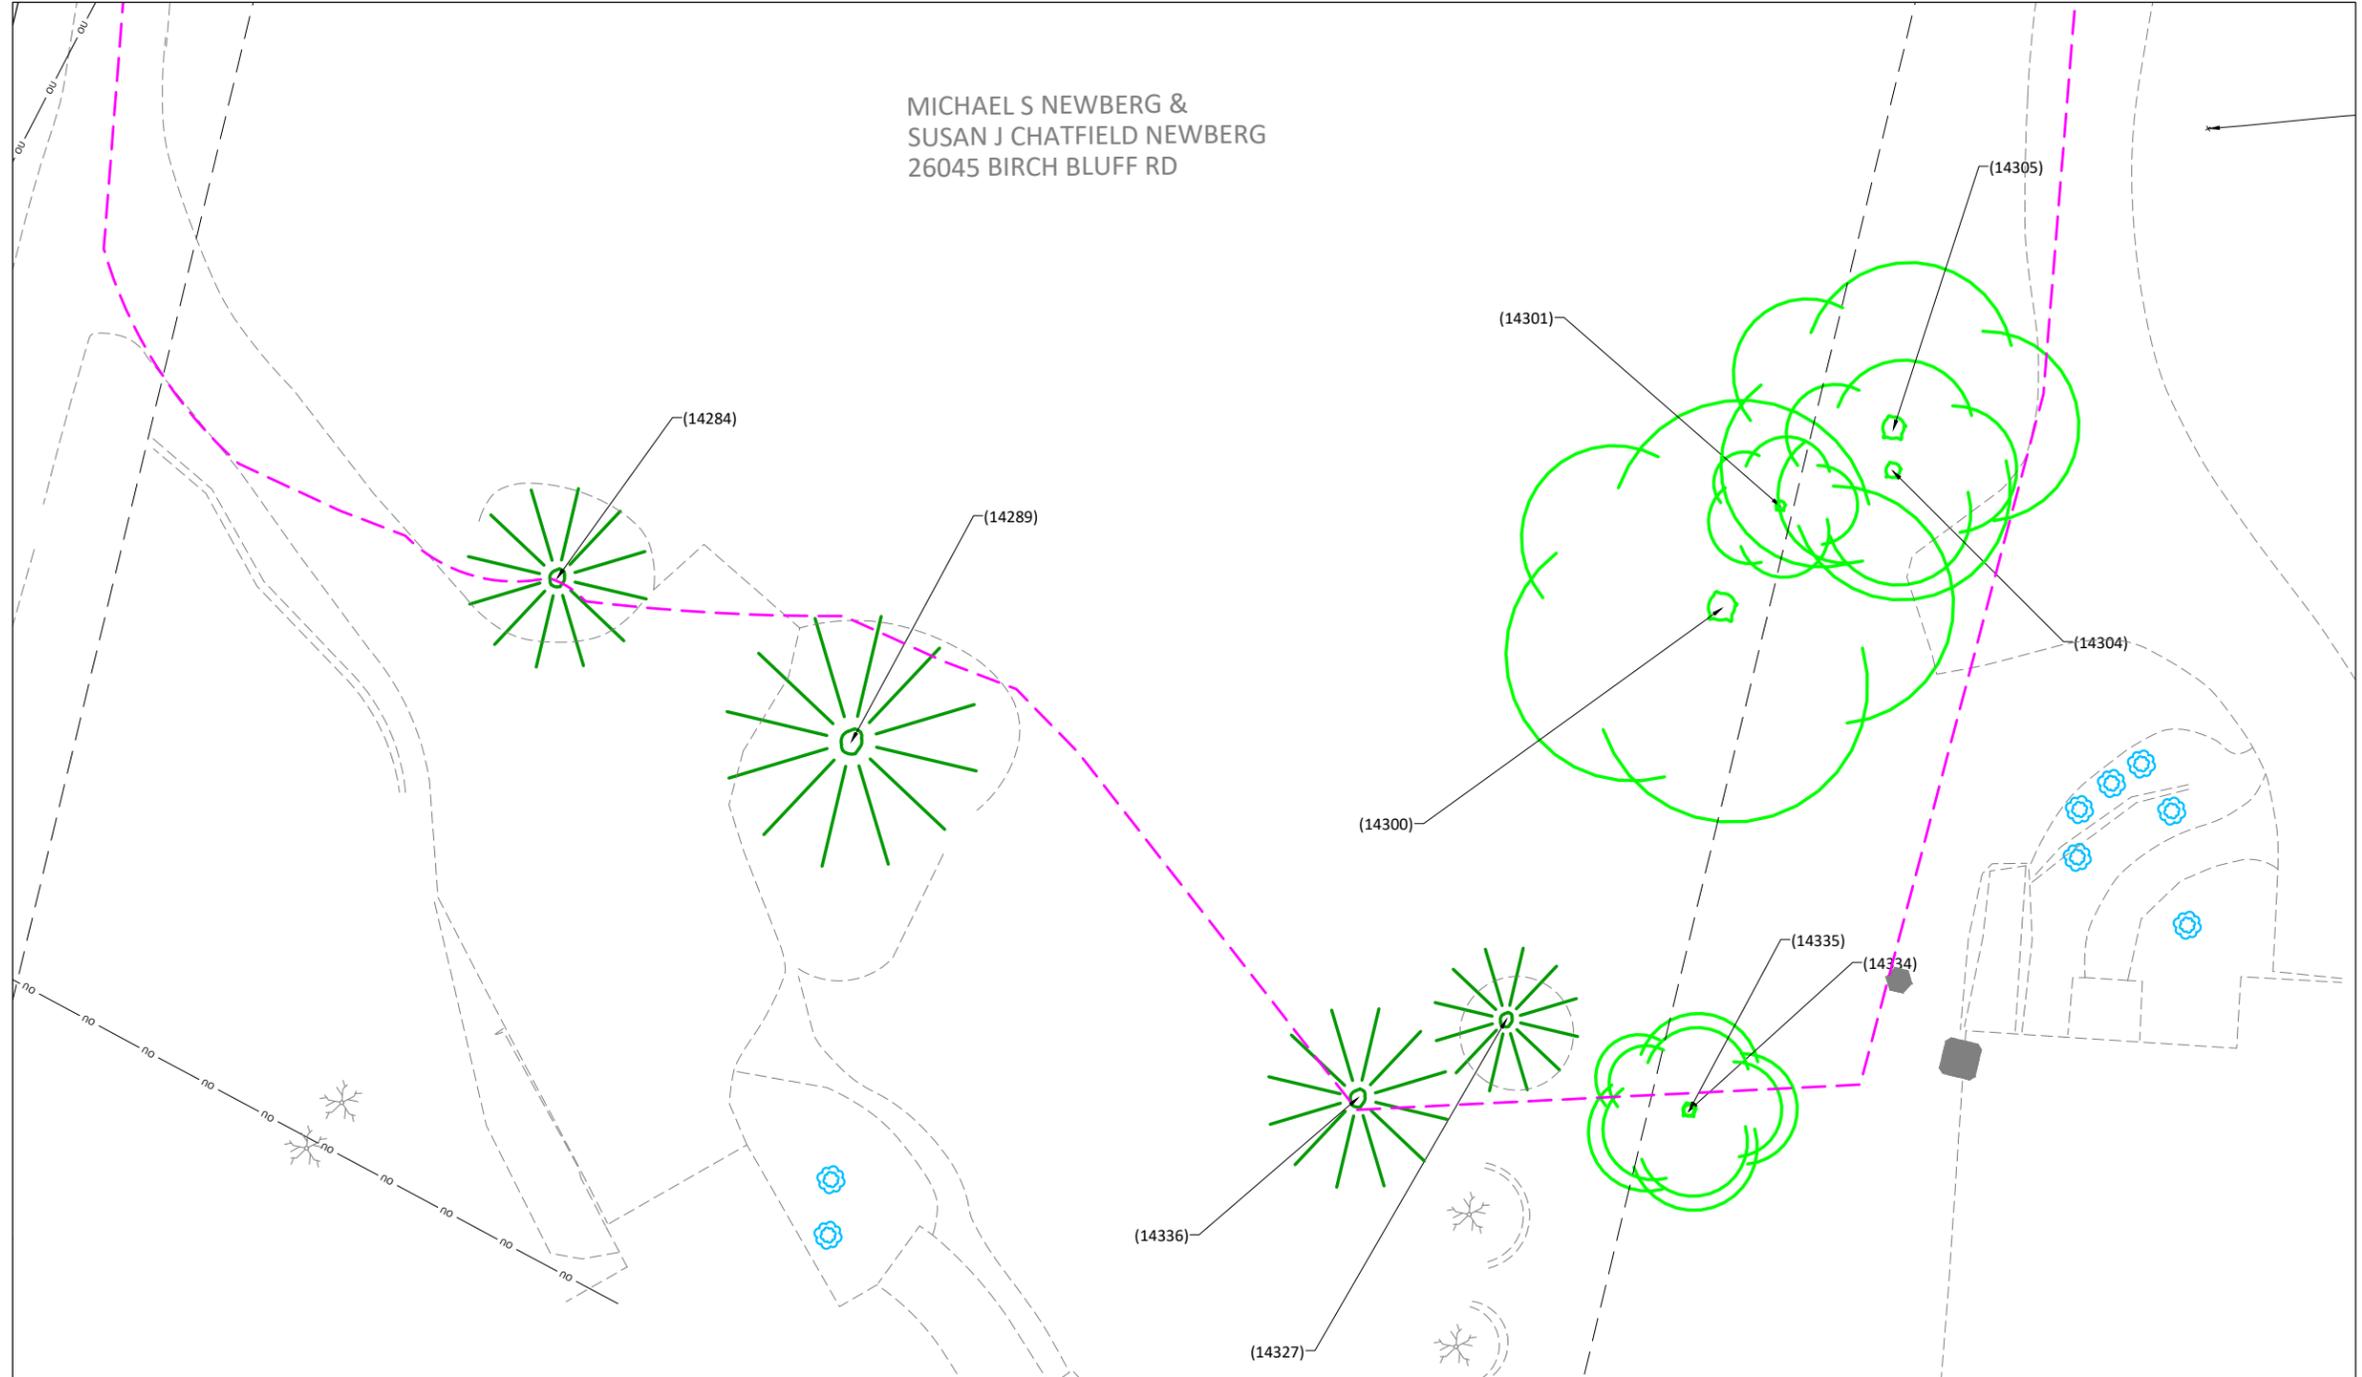

LEGEND

	XXXXX	SURVEY POINT NUMBER		DECIDUOUS TREE
		PROPOSED CONSTRUCTION LIMITS		CONIFEROUS TREE
		EXISTING RIGHT OF WAY		SHRUB
		EXISTING EDGE OF PAVEMENT		
		OVERHEAD UTILITY LINE		

© Bolton & Menk, Inc. 2022. All Rights Reserved. P:\3194\DC1.123686\CAD\CAD\DWG\SC-123686-TREE POINTS.dwg 4/6/2022 9:57 PM



2638 SHADOW LANE, SUITE 200
CHASKA, MINNESOTA 55318
Phone: (952) 448-8838
Email: Chaska@bolton-menk.com
www.bolton-menk.com

DESIGNED	NO.	ISSUED FOR	DATE
PJS			
DRAWN	SCD		
CHECKED	ALB		
CLIENT PROJ. NO.	OC1.123686		

CITY OF SHOREWOOD
BIRCH BLUFF ROAD STREET & UTILITY IMPROVEMENTS
TREE INVENTORY & REMOVAL PLAN
TREE INVENTORY - BIRCH BLUFF ROAD


SHEET
7



JAMES T PROKOPANKO TRUSTEE
BONNIE KAE MCPHEE TRUSTEE
25990 BIRCH BLUFF RD

JAMES M WISE/
THERESA MH WISE
25960 BIRCH BLUFF RD

WILLIAM & BRENDA HENNEY
25920 BIRCH BLUFF RD

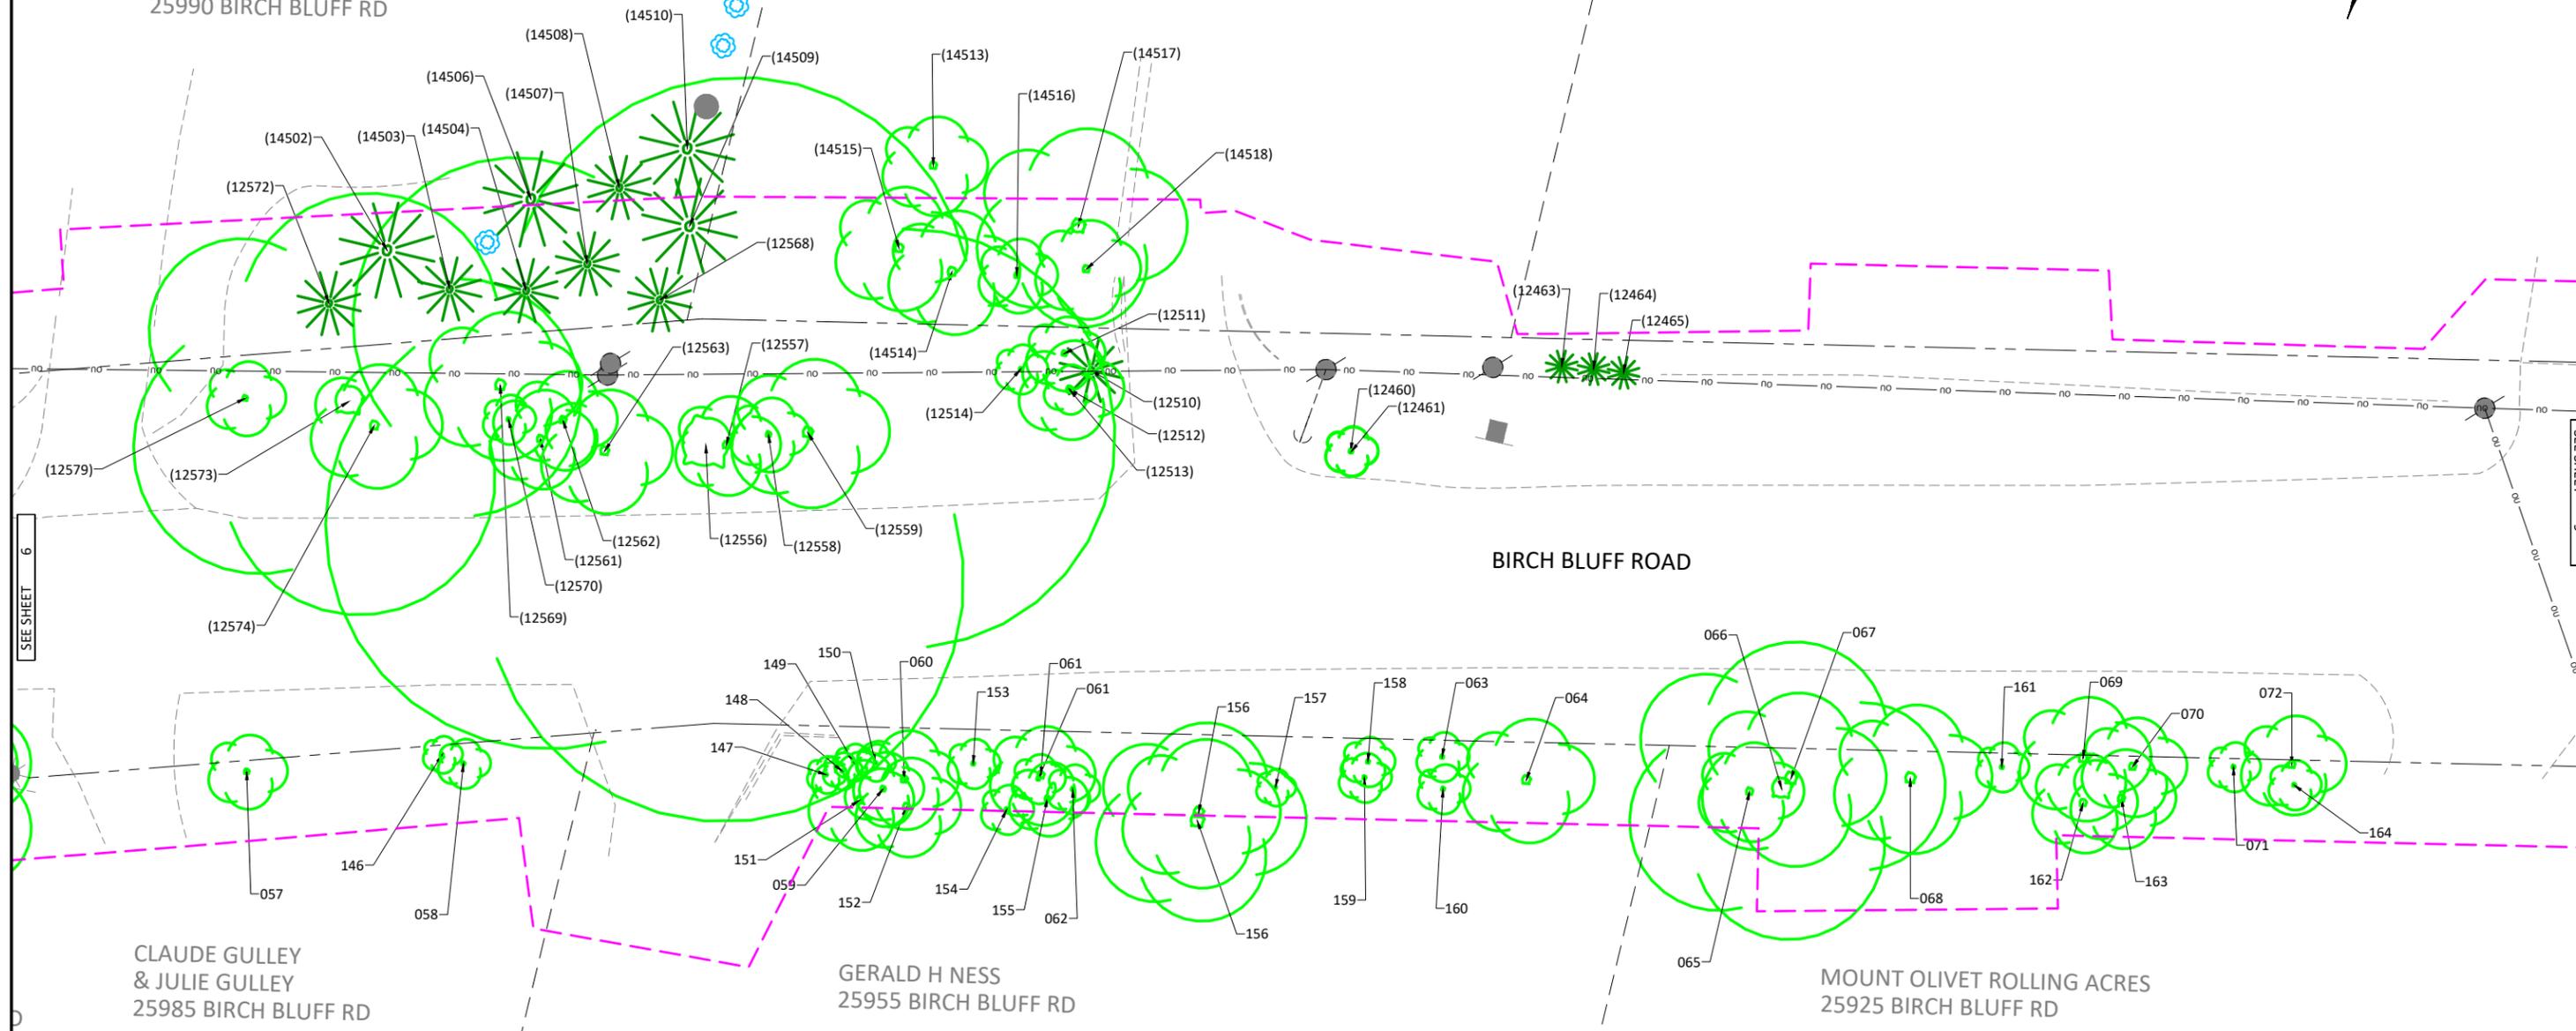

SEE SHEET 6

SEE SHEET 9

BIRCH BLUFF ROAD


CLAUDE GULLEY
& JULIE GULLEY
25985 BIRCH BLUFF RD

GERALD H NESS
25955 BIRCH BLUFF RD

MOUNT OLIVET ROLLING ACRES
25925 BIRCH BLUFF RD

LEGEND

	SURVEY POINT NUMBER		DECIDUOUS TREE
	PROPOSED CONSTRUCTION LIMITS		CONIFEROUS TREE
	EXISTING RIGHT OF WAY		SHRUB
	EXISTING EDGE OF PAVEMENT		
	OVERHEAD UTILITY LINE		

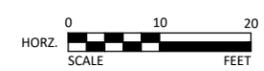

2638 SHADOW LANE, SUITE 200
CHASKA, MINNESOTA 55318
Phone: (952) 448-8838
Email: Chaska@bolton-menk.com
www.bolton-menk.com

DESIGNED	NO.	ISSUED FOR	DATE
PJS			
DRAWN	SCD		
CHECKED	ALB		
CLIENT PROJ. NO.	OC1.123686		

CITY OF SHOREWOOD
BIRCH BLUFF ROAD STREET & UTILITY IMPROVEMENTS
TREE INVENTORY & REMOVAL PLAN
TREE INVENTORY - BIRCH BLUFF ROAD-NEWBERG PROPERTY



SHEET
8

© Bolton & Menk, Inc. 2022. All Rights Reserved. P:\3184\OC1.123686\CAD\CAD\DWG\OC1.123686-TREE POINTS.dwg 4/6/2022 9:57 PM

DONALD B &
LORETTA L MANN
25880 BIRCH BLUFF RD

GERMAN E CAMPUZANO JR
KRISTY CAMPUZANO
25860 BIRCH BLUFF RD

WILLIAM P &
MELANIE KEEGAN
25830 BIRCH BLUFF RD

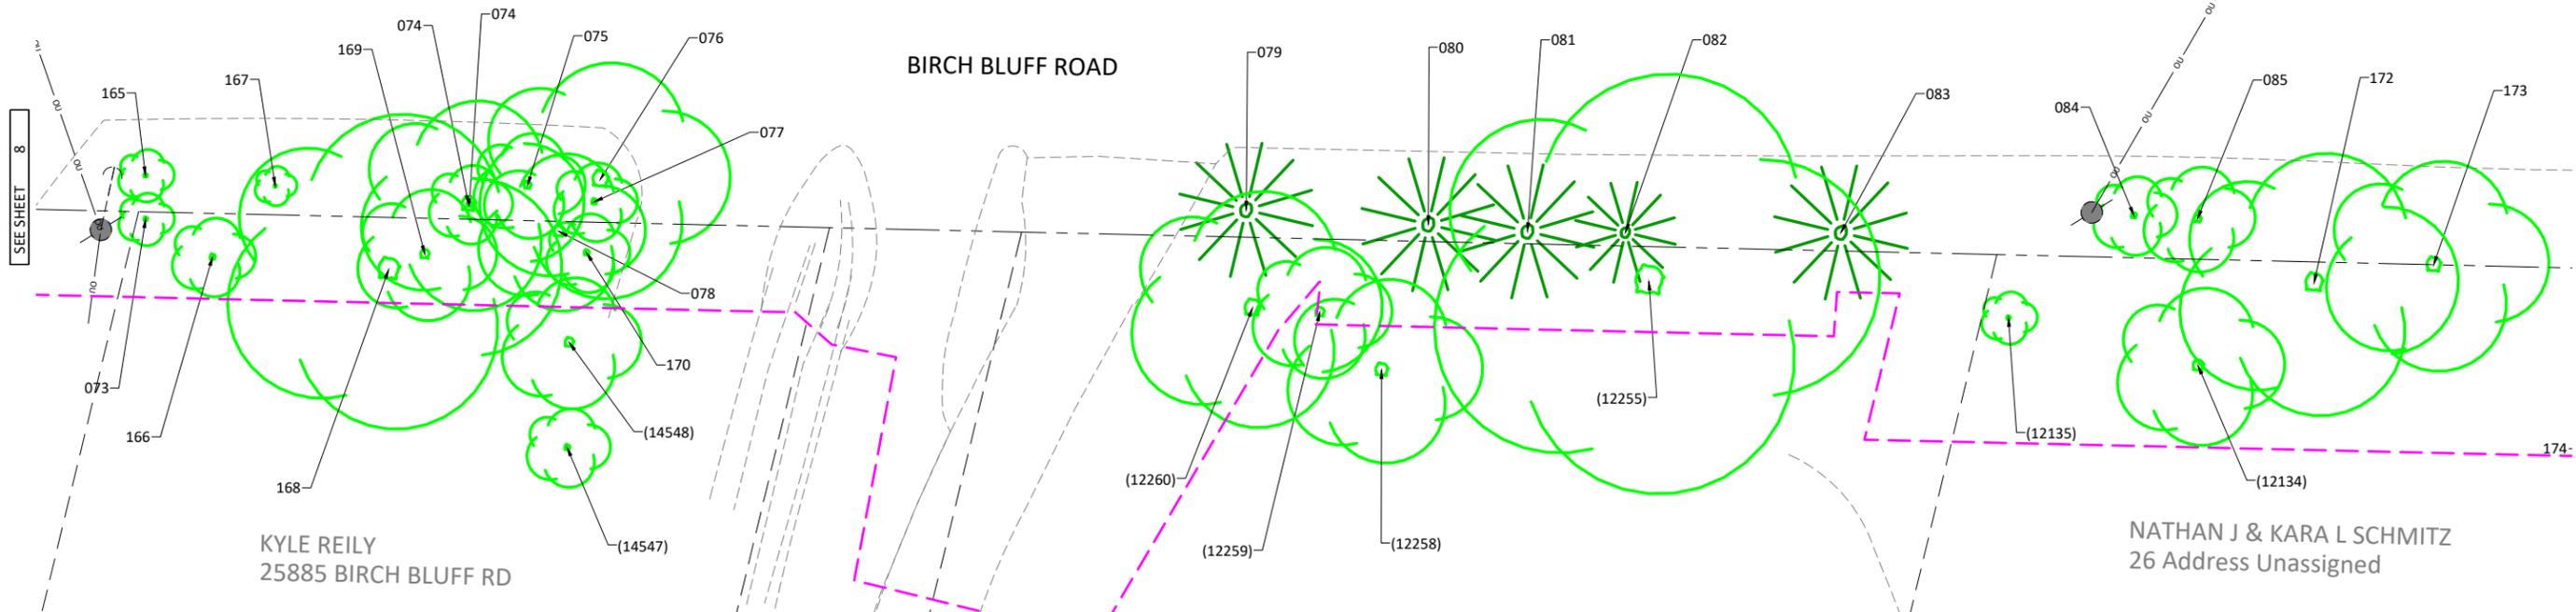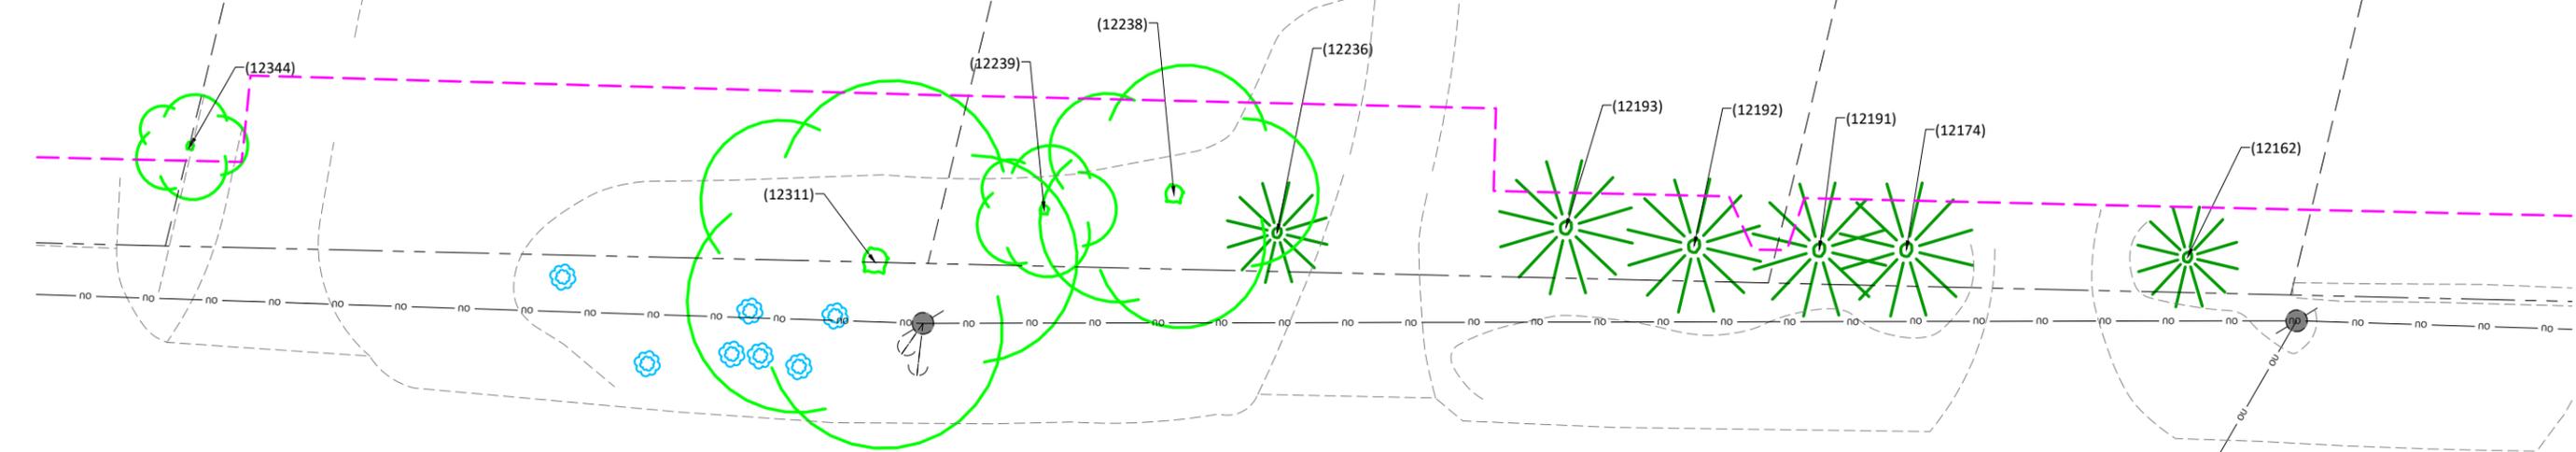

KYLE REILY
25885 BIRCH BLUFF RD

NATHAN J SCHMITZ
25845 BIRCH BLUFF RD


NATHAN J & KARA L SCHMITZ
26 Address Unassigned

SEE SHEET 8

SEE SHEET 10

LEGEND

	SURVEY POINT NUMBER		DECIDUOUS TREE
	PROPOSED CONSTRUCTION LIMITS		CONIFEROUS TREE
	EXISTING RIGHT OF WAY		SHRUB
	EXISTING EDGE OF PAVEMENT		
	OVERHEAD UTILITY LINE		

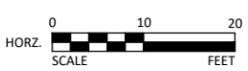

2638 SHADOW LANE, SUITE 200
CHASKA, MINNESOTA 55318
Phone: (952) 448-8838
Email: Chaska@bolton-menk.com
www.bolton-menk.com

DESIGNED	NO.	ISSUED FOR	DATE
PJS			
DRAWN	SCD		
CHECKED	ALB		
CLIENT PROJ. NO.	OC1.123686		


CITY OF SHOREWOOD
BIRCH BLUFF ROAD STREET & UTILITY IMPROVEMENTS
TREE INVENTORY & REMOVAL PLAN
TREE INVENTORY - BIRCH BLUFF ROAD

© Bolton & Menk, Inc. 2022. All Rights Reserved. P:\SHRUB\OC1.123686\CAD\CAD\DWG\OC1.123686-TREE POINTS.dwg 4/6/2022 9:57 PM

JOHN A BRIDGE
25810 BIRCH BLUFF RD

STEVEN &
KATHLEEN CURRY
25760 BIRCH BLUFF RD

JEFFREY D LUNDBORG
JENNIFER M LUNDBORG
25740 BIRCH BLUFF RD

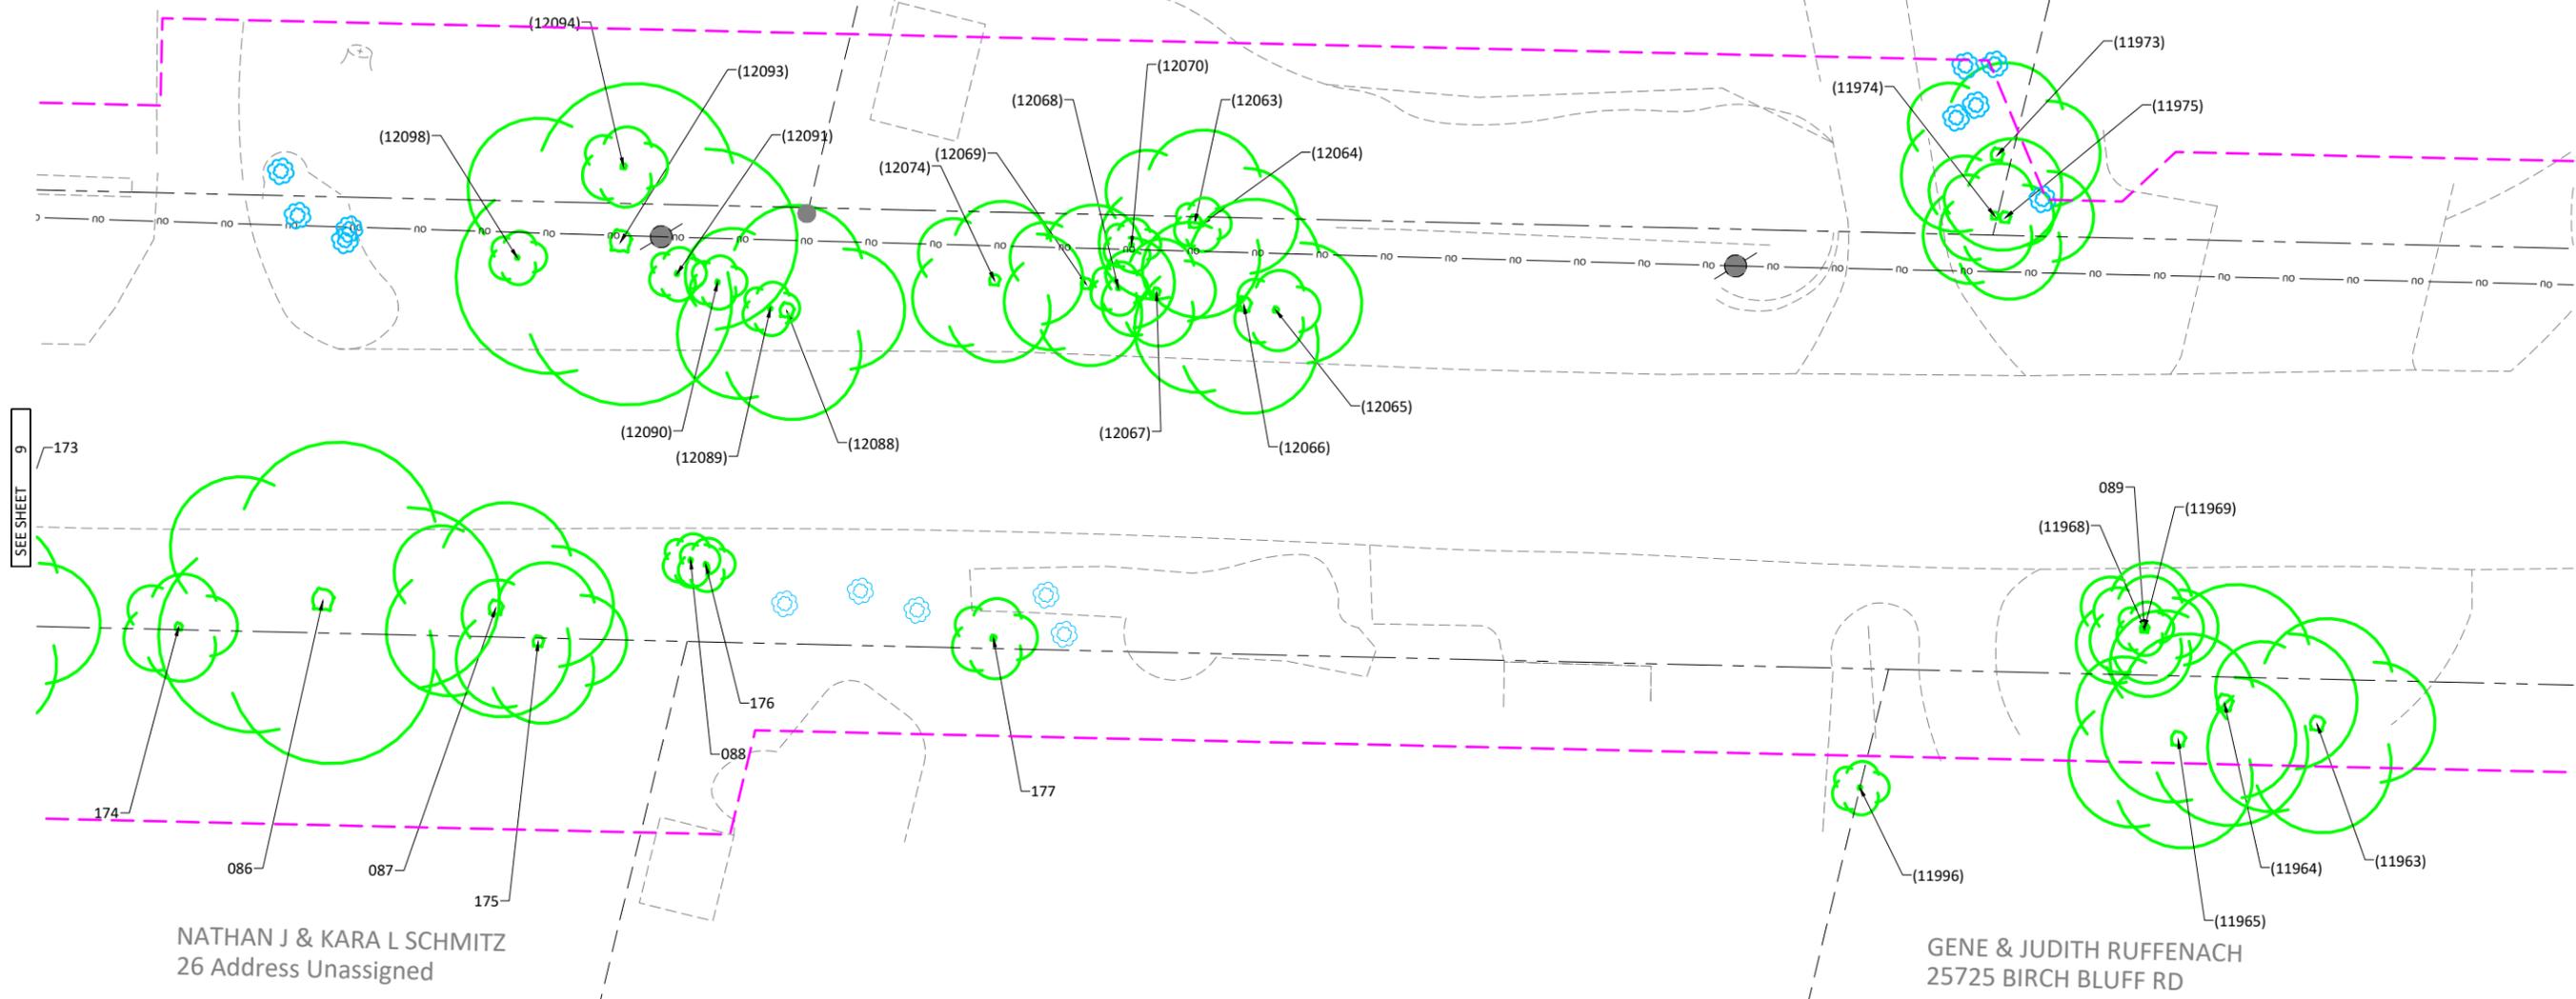

SEE SHEET 9

SEE SHEET 11


NATHAN J & KARA L SCHMITZ
26 Address Unassigned

GENE & JUDITH RUFFENACH
25725 BIRCH BLUFF RD

GALE E OLSON JR
25775 BIRCH BLUFF RD

LEGEND

	XXXXX	SURVEY POINT NUMBER		DECIDUOUS TREE
		PROPOSED CONSTRUCTION LIMITS		CONIFEROUS TREE
		EXISTING RIGHT OF WAY		SHRUB
		EXISTING EDGE OF PAVEMENT		
		OVERHEAD UTILITY LINE		

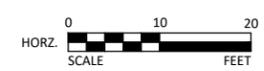

2638 SHADOW LANE, SUITE 200
CHASKA, MINNESOTA 55318
Phone: (952) 448-8838
Email: Chaska@bolton-menk.com
www.bolton-menk.com

DESIGNED	NO.	ISSUED FOR	DATE
PJS			
DRAWN	SCD		
CHECKED	ALB		
CLIENT PROJ. NO.	OC1.123686		

CITY OF SHOREWOOD
BIRCH BLUFF ROAD STREET & UTILITY IMPROVEMENTS
TREE INVENTORY & REMOVAL PLAN
TREE INVENTORY - BIRCH BLUFF ROAD


SHEET
10

© Bolton & Menk, Inc. 2022. All Rights Reserved. C:\3194\OC1.123686\CAD\CAD\WISC-123686-TREE POINTS.dwg 4/6/2022 9:57 PM

MARGARET C MUEHLBERG
25700 BIRCH BLUFF RD

DEBORAH D SIAKEL
REV TRUST
25680 BIRCH BLUFF RD

ROBERT B KING
25660 BIRCH BLUFF RD

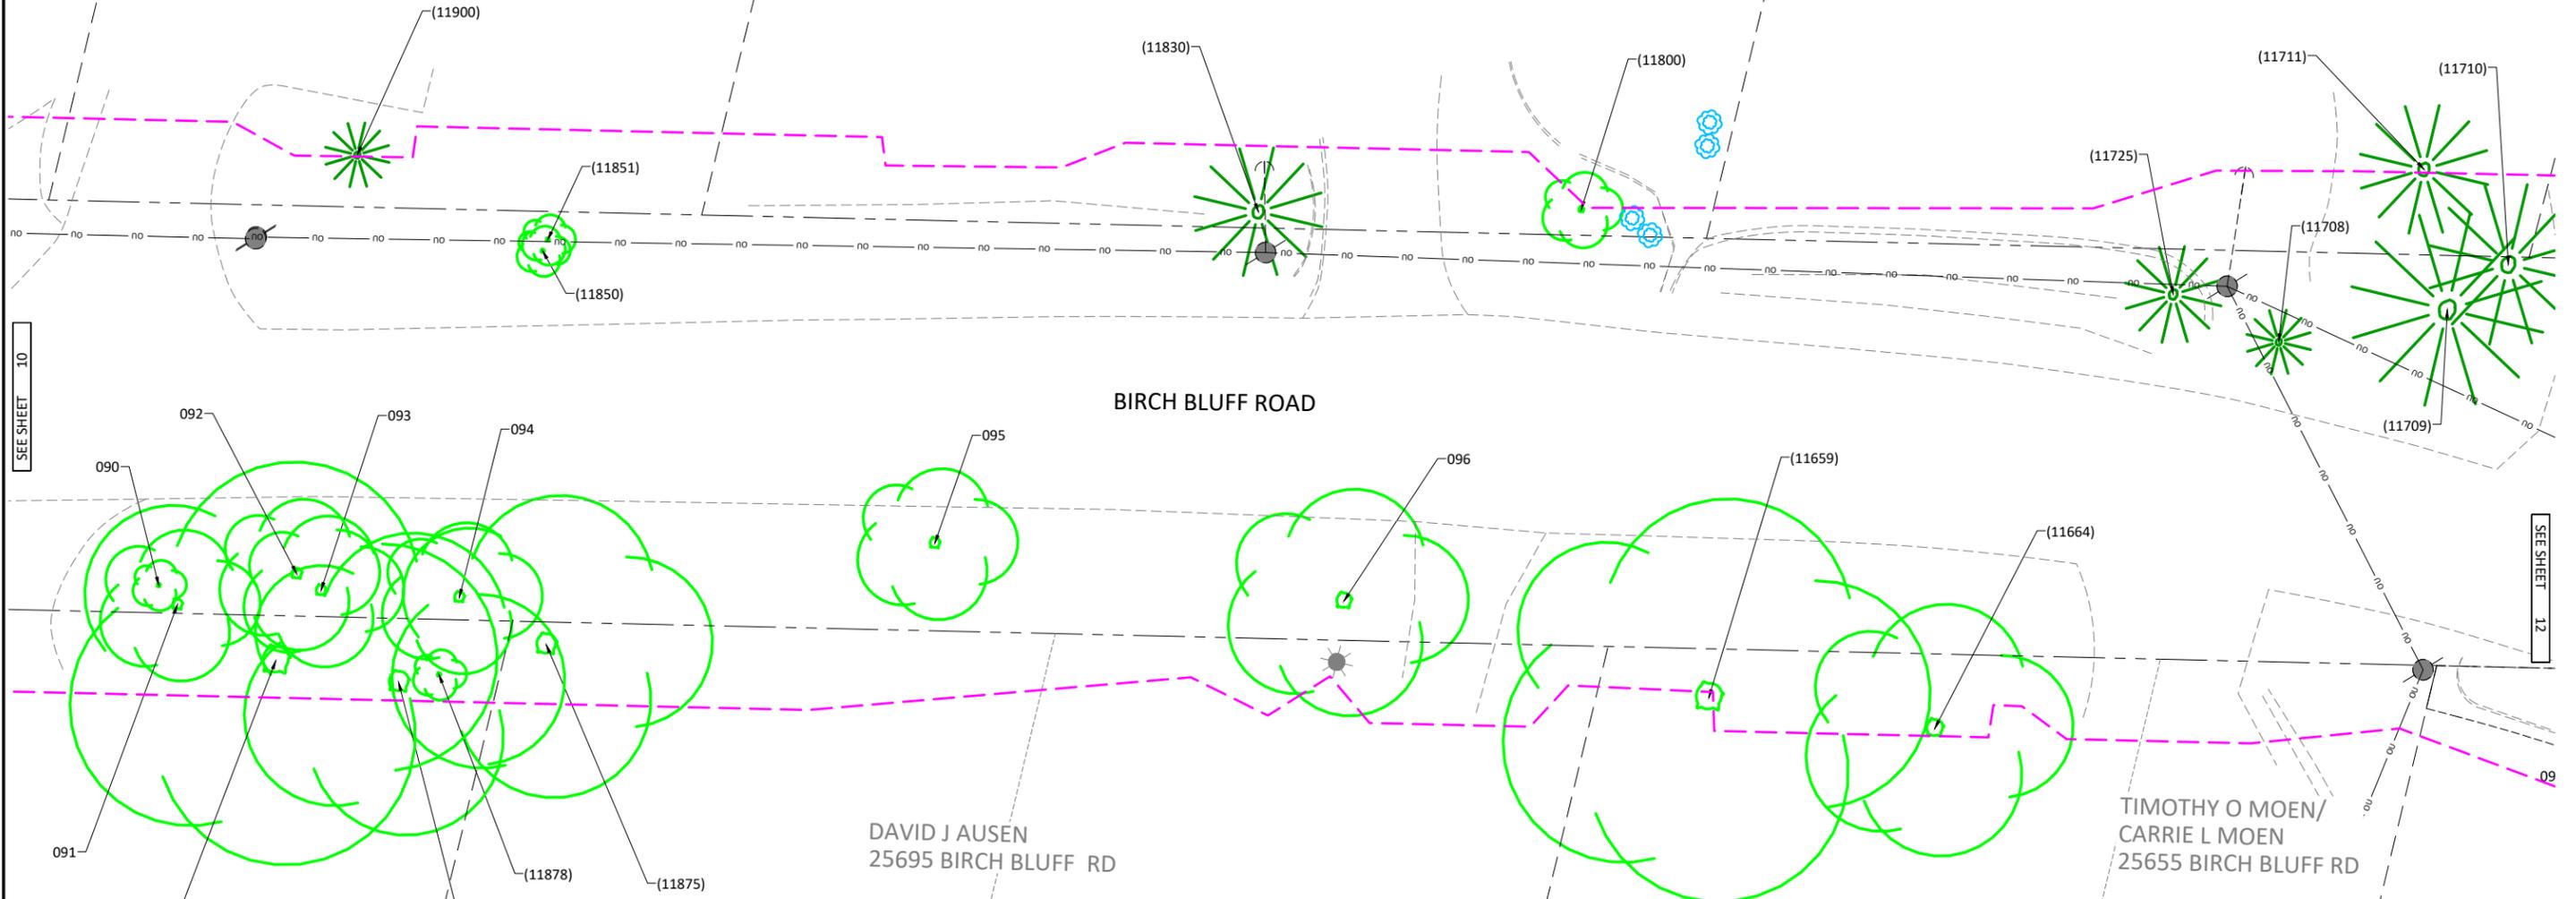

SEE SHEET 10

SEE SHEET 12

LEGEND

- XXXXX SURVEY POINT NUMBER
- PROPOSED CONSTRUCTION LIMITS
- EXISTING RIGHT OF WAY
- EXISTING EDGE OF PAVEMENT
- OU OU OU OVERHEAD UTILITY LINE
- DECIDUOUS TREE
- CONIFEROUS TREE
- SHRUB

GENE & JUDITH RUFFENACH
25725 BIRCH BLUFF RD

DAVID J AUSEN
25695 BIRCH BLUFF RD

TIMOTHY O MOEN/
CARRIE L MOEN
25655 BIRCH BLUFF RD





2638 SHADOW LANE, SUITE 200
CHASKA, MINNESOTA 55318
Phone: (952) 448-8838
Email: Chaska@bolton-menk.com
www.bolton-menk.com

DESIGNED	NO.	ISSUED FOR	DATE
PJS			
DRAWN	SCD		
CHECKED	ALB		
CLIENT PROJ. NO.	OC1.123686		


CITY OF SHOREWOOD
BIRCH BLUFF ROAD STREET & UTILITY IMPROVEMENTS
TREE INVENTORY & REMOVAL PLAN
TREE INVENTORY - BIRCH BLUFF ROAD

© Bolton & Menk, Inc. 2022. All Rights Reserved. P:\3194\OC1.123686\CAD\CAD\WISCONSIN\FREE POINTS.dwg 4/6/2022 9:57 PM

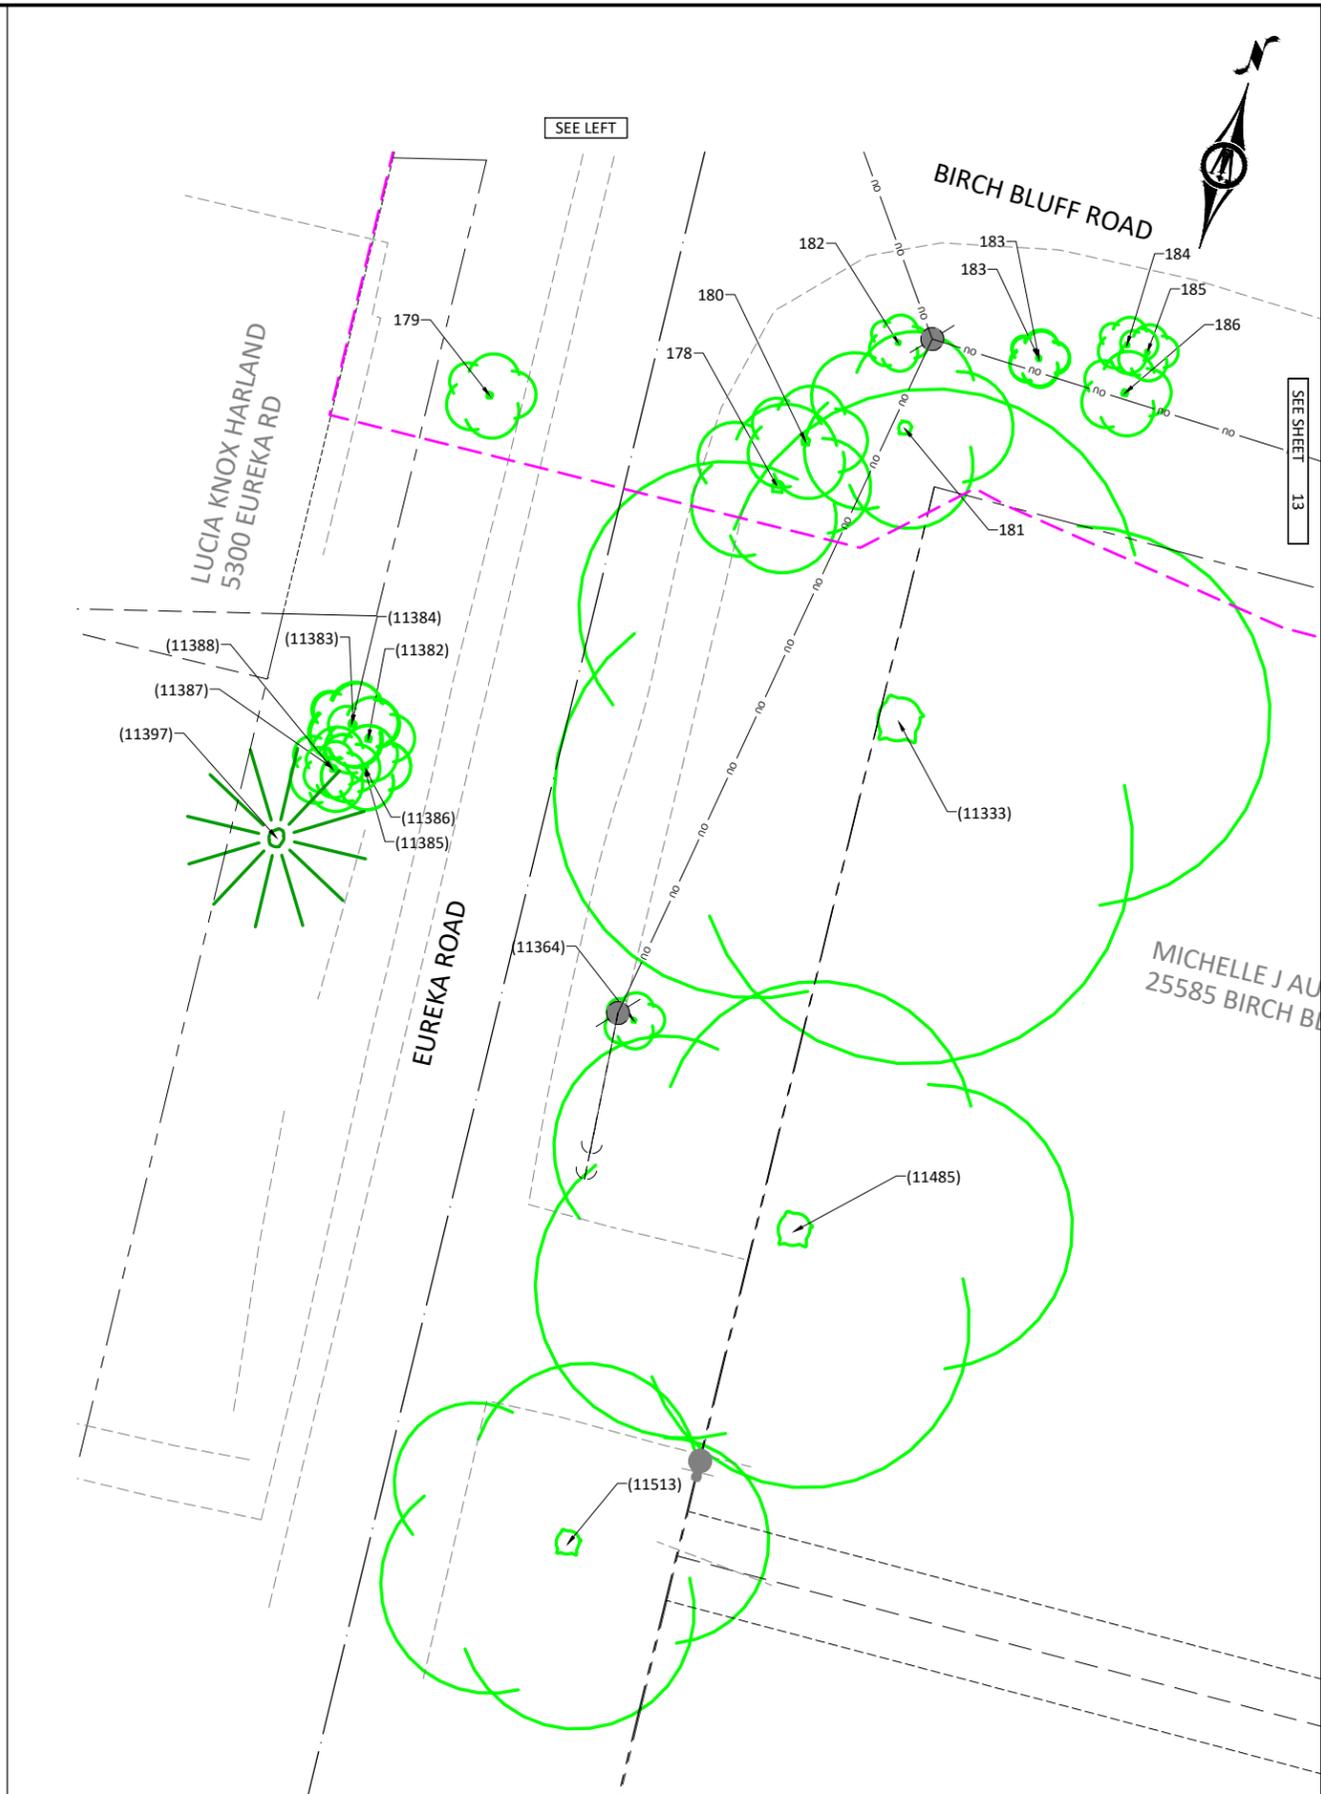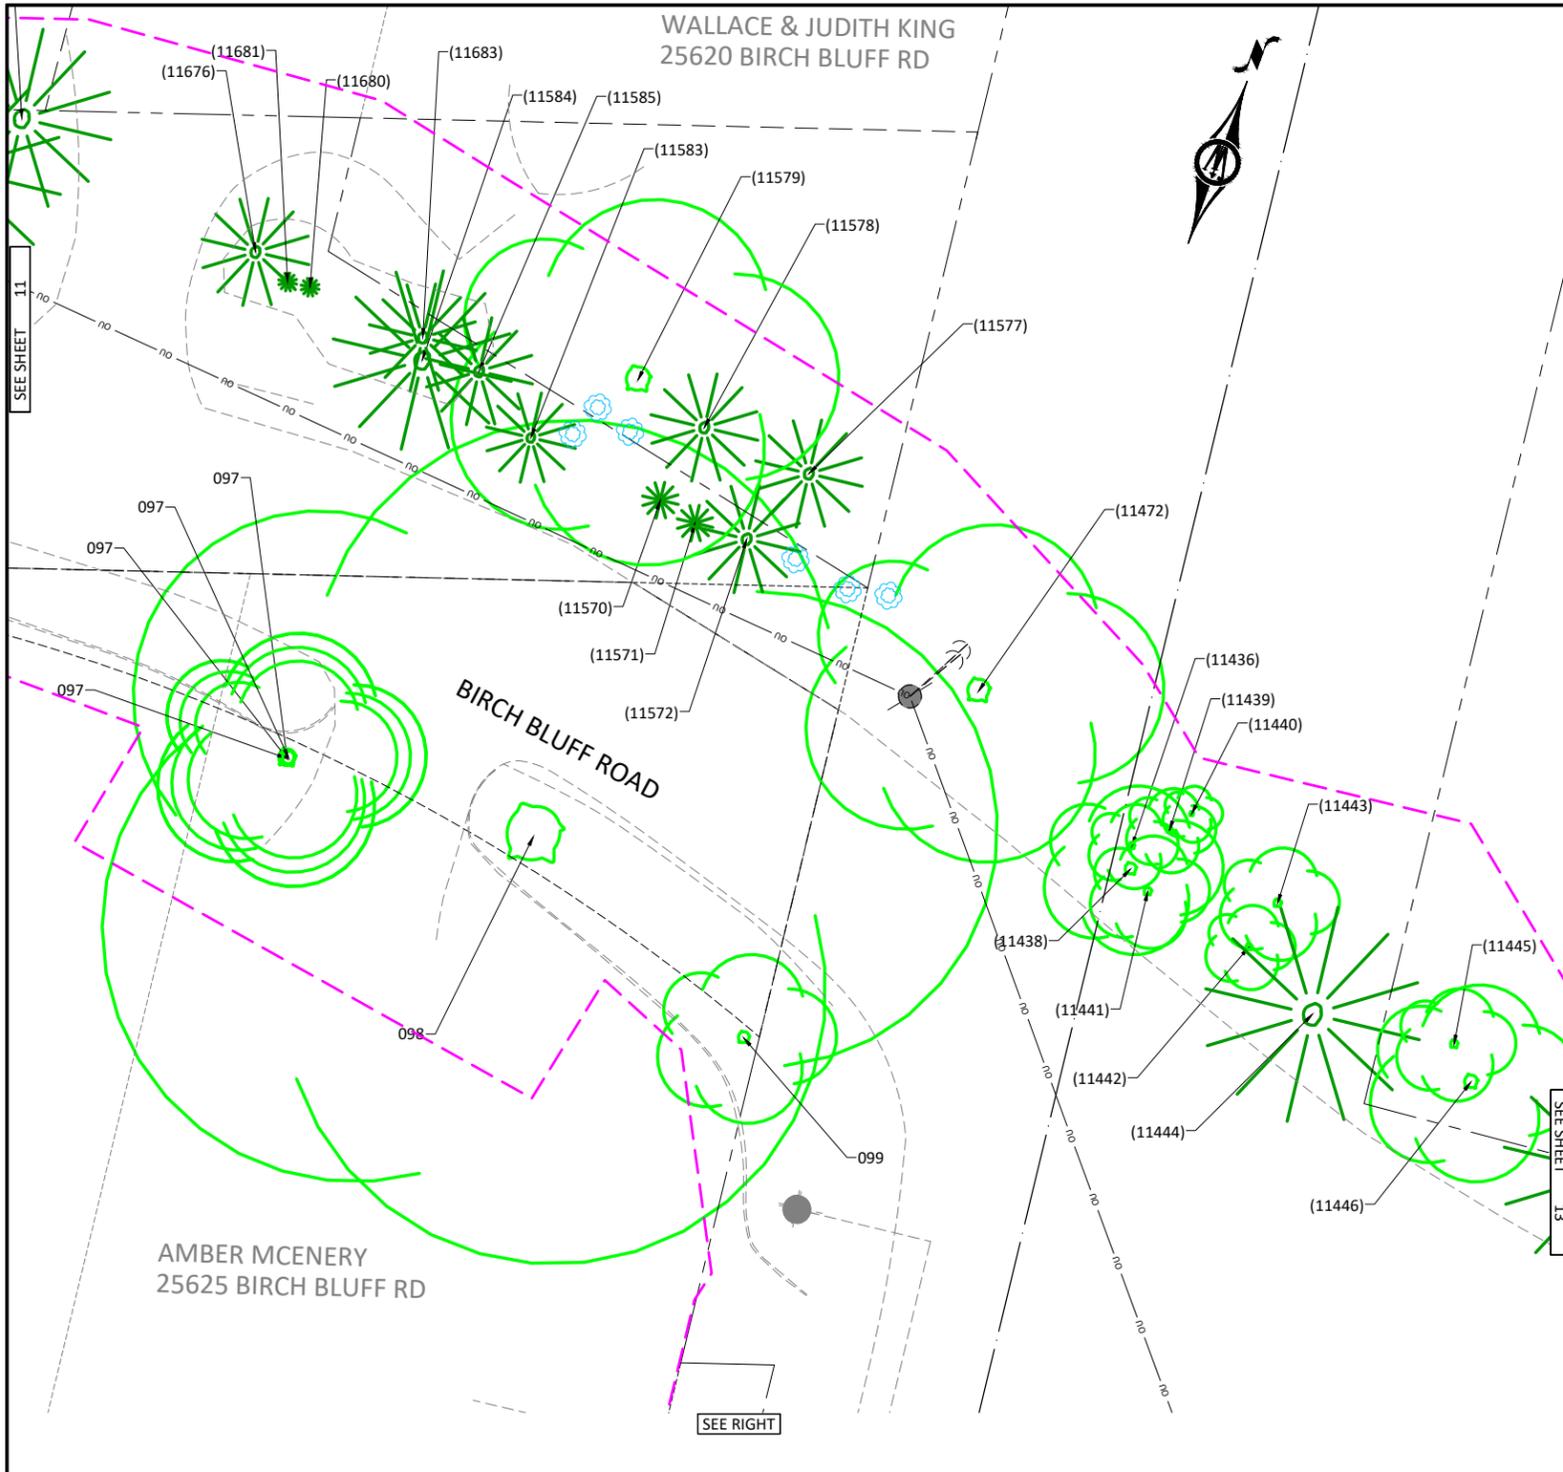

LEGEND

- XXXXX SURVEY POINT NUMBER
- PROPOSED CONSTRUCTION LIMITS
- EXISTING RIGHT OF WAY
- EXISTING EDGE OF PAVEMENT
- OVERHEAD UTILITY LINE
- DECIDUOUS TREE
- CONIFEROUS TREE
- SHRUB

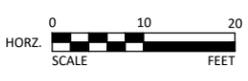

2638 SHADOW LANE, SUITE 200
 CHASKA, MINNESOTA 55318
 Phone: (952) 448-8838
 Email: Chaska@bolton-menk.com
 www.bolton-menk.com

DESIGNED	NO.	ISSUED FOR	DATE
PJS			
DRAWN	SCD		
CHECKED	ALB		
CLIENT PROJ. NO.	OC1.123686		


CITY OF SHOREWOOD
 BIRCH BLUFF ROAD STREET & UTILITY IMPROVEMENTS
 TREE INVENTORY & REMOVAL PLAN
 TREE INVENTORY - EUREKA INTERSECTION

© Bolton & Menk, Inc. 2022. All Rights Reserved.
 C:\31870\OC1.123686\CADD\CD\WISC-123686-TREE POINTS.dwg 4/6/2022 9:57 PM

MARY KAY PILLEY
25560 BIRCH BLUFF RD

BRUCE W FIEDLER
CYNTHIA K FIEDLER
25530 BIRCH BLUFF RD

JOHN & THERESA SANTELLI TRST
25510 BIRCH BLUFF RD

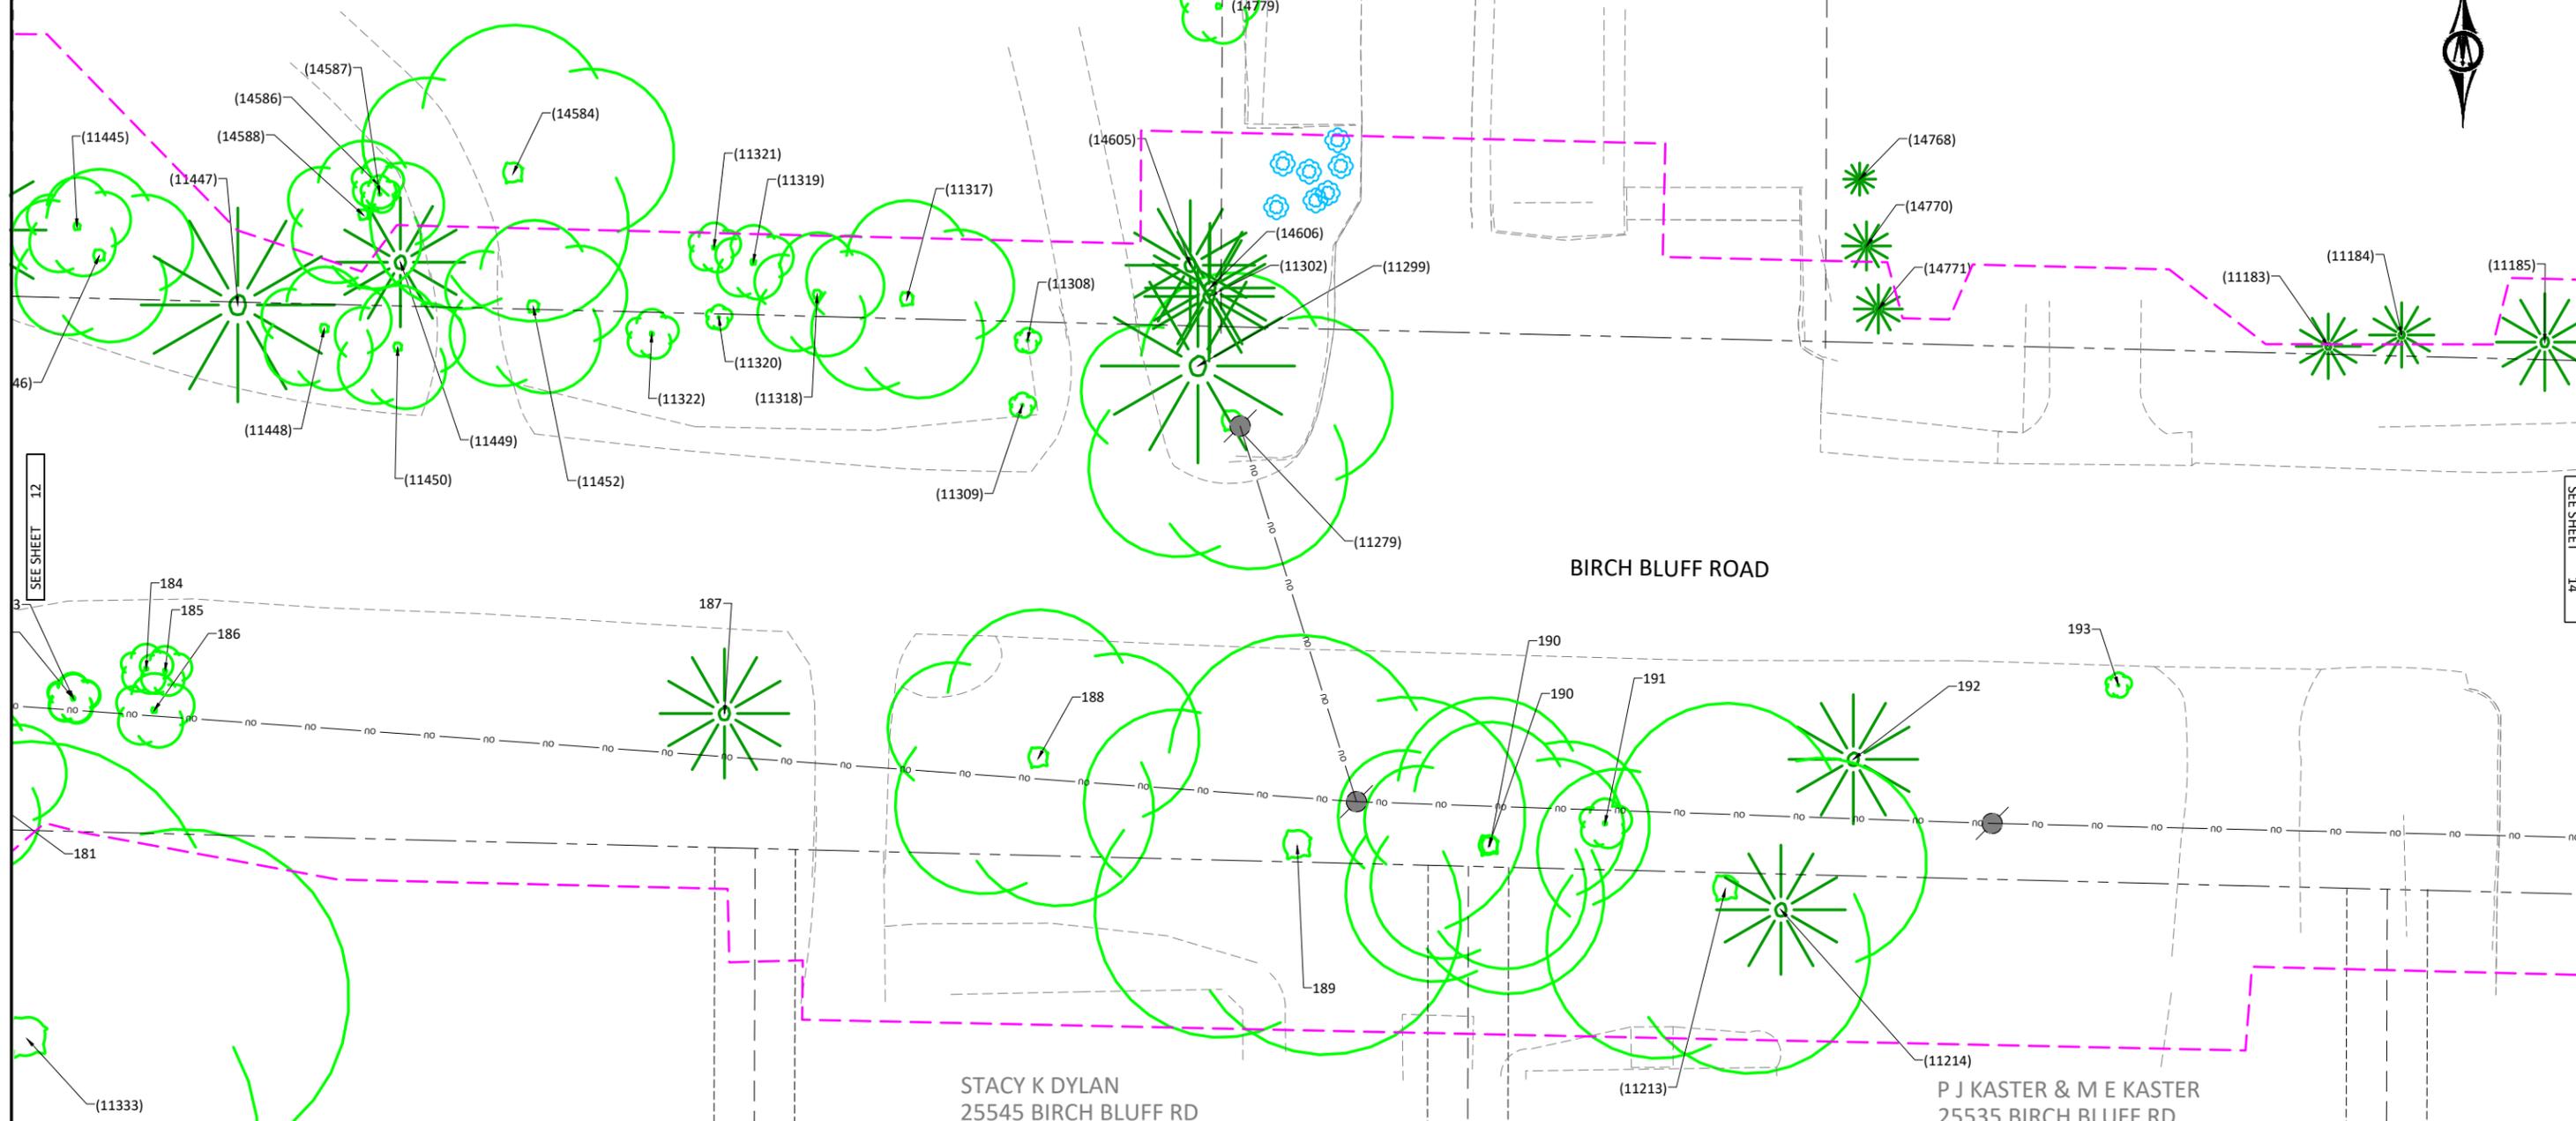

SEE SHEET 12

SEE SHEET 14

BIRCH BLUFF ROAD


STACY K DYLAN
25545 BIRCH BLUFF RD

P J KASTER & M E KASTER
25535 BIRCH BLUFF RD

MICHELLE J AUFDERHEIDE
25585 BIRCH BLUFF RD

LEGEND

- XXXXX SURVEY POINT NUMBER
- PROPOSED CONSTRUCTION LIMITS
- EXISTING RIGHT OF WAY
- EXISTING EDGE OF PAVEMENT
- OVERHEAD UTILITY LINE
- DECIDUOUS TREE
- CONIFEROUS TREE
- SHRUB

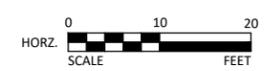

2638 SHADOW LANE, SUITE 200
CHASKA, MINNESOTA 55318
Phone: (952) 448-8838
Email: Chaska@bolton-menk.com
www.bolton-menk.com

DESIGNED	NO.	ISSUED FOR	DATE
PJS			
DRAWN	SCD		
CHECKED	ALB		
CLIENT PROJ. NO.	OC1.123686		

CITY OF SHOREWOOD
BIRCH BLUFF ROAD STREET & UTILITY IMPROVEMENTS
TREE INVENTORY & REMOVAL PLAN
TREE INVENTORY - BIRCH BLUFF ROAD

SHEET
13

© Bolton & Menk, Inc. 2022. All Rights Reserved. P:\319410\OC1.123686\CAD\CAD\WISC-123686-TREE POINTS.dwg 4/6/2022 9:57 PM



DONALD B HANSON
25480 BIRCH BLUFF RD

JOHN M LYNCH/
STACIA M LYNCH
25380 BIRCH BLUFF RD

JOANNE FERRARO/
ROBERT BEUGEN
25370 BIRCH BLUFF RD

MICHAEL MELNYCHUK
25360 BIRCH BLUFF RD



BIRCH BLUFF ROAD

LEE CIRCLE

JOHN SANTELLI
THERESA SANTELLI
25510 BIRCH BLUFF RD

DERIC H GRAFF
5290 LEE CIRCLE

STEVEN W QUAM
5295 LEE CIRCLE

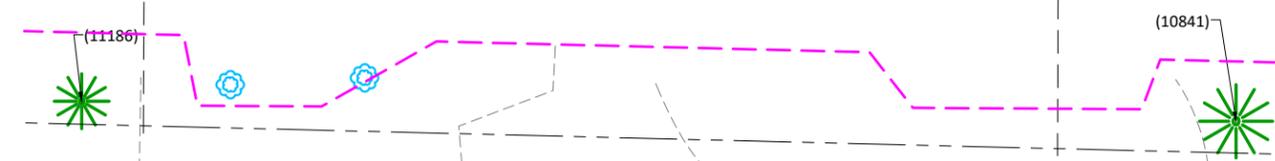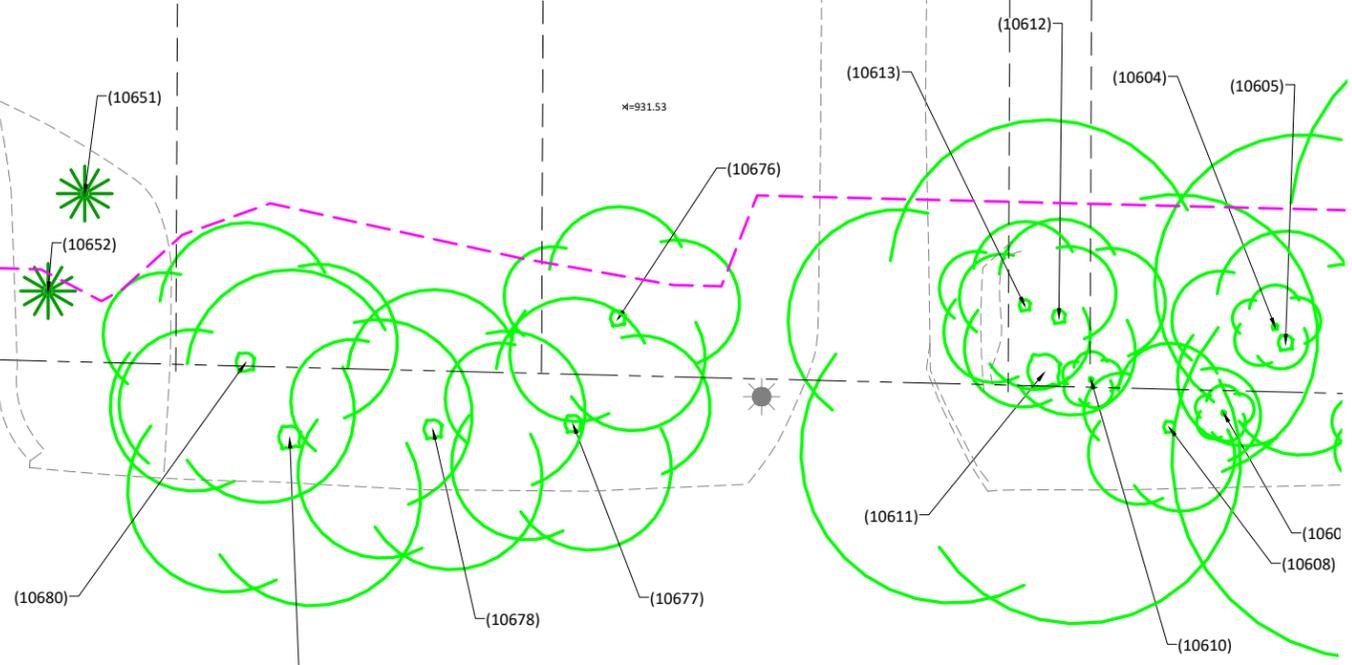


SEE SHEET 13

SEE SHEET 15

LEGEND

- XXXXX SURVEY POINT NUMBER
- PROPOSED CONSTRUCTION LIMITS
- EXISTING RIGHT OF WAY
- EXISTING EDGE OF PAVEMENT
- OVERHEAD UTILITY LINE
- DECIDUOUS TREE
- CONIFEROUS TREE
- SHRUB

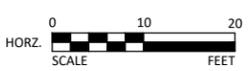

2638 SHADOW LANE, SUITE 200
CHASKA, MINNESOTA 55318
Phone: (952) 448-8838
Email: Chaska@bolton-menk.com
www.bolton-menk.com

DESIGNED	NO.	ISSUED FOR	DATE
PJS			
DRAWN			
SCD			
CHECKED			
ALB			
CLIENT PROJ. NO.			
OC1.123686			

CITY OF SHOREWOOD
BIRCH BLUFF ROAD STREET & UTILITY IMPROVEMENTS
TREE INVENTORY & REMOVAL PLAN
TREE INVENTORY - BIRCH BLUFF ROAD

SHEET
14

© Bolton & Menk, Inc. 2022. All Rights Reserved
U:\SHW\OC1.123686\CAD\CSD\WISC-123686-TREE POINTS.dwg 4/6/2022 9:57 PM

SEE SHEET 14


DERIC H GRAFF
5290 LEE CIRCLE

STEVEN W QUAM
5295 LEE CIRCLE

LEE CIRCLE

KIRK S HONOUR
5320 LEE CIRCLE

JAMES & SANDRA WALTERS
5325 LEE CIRCLE

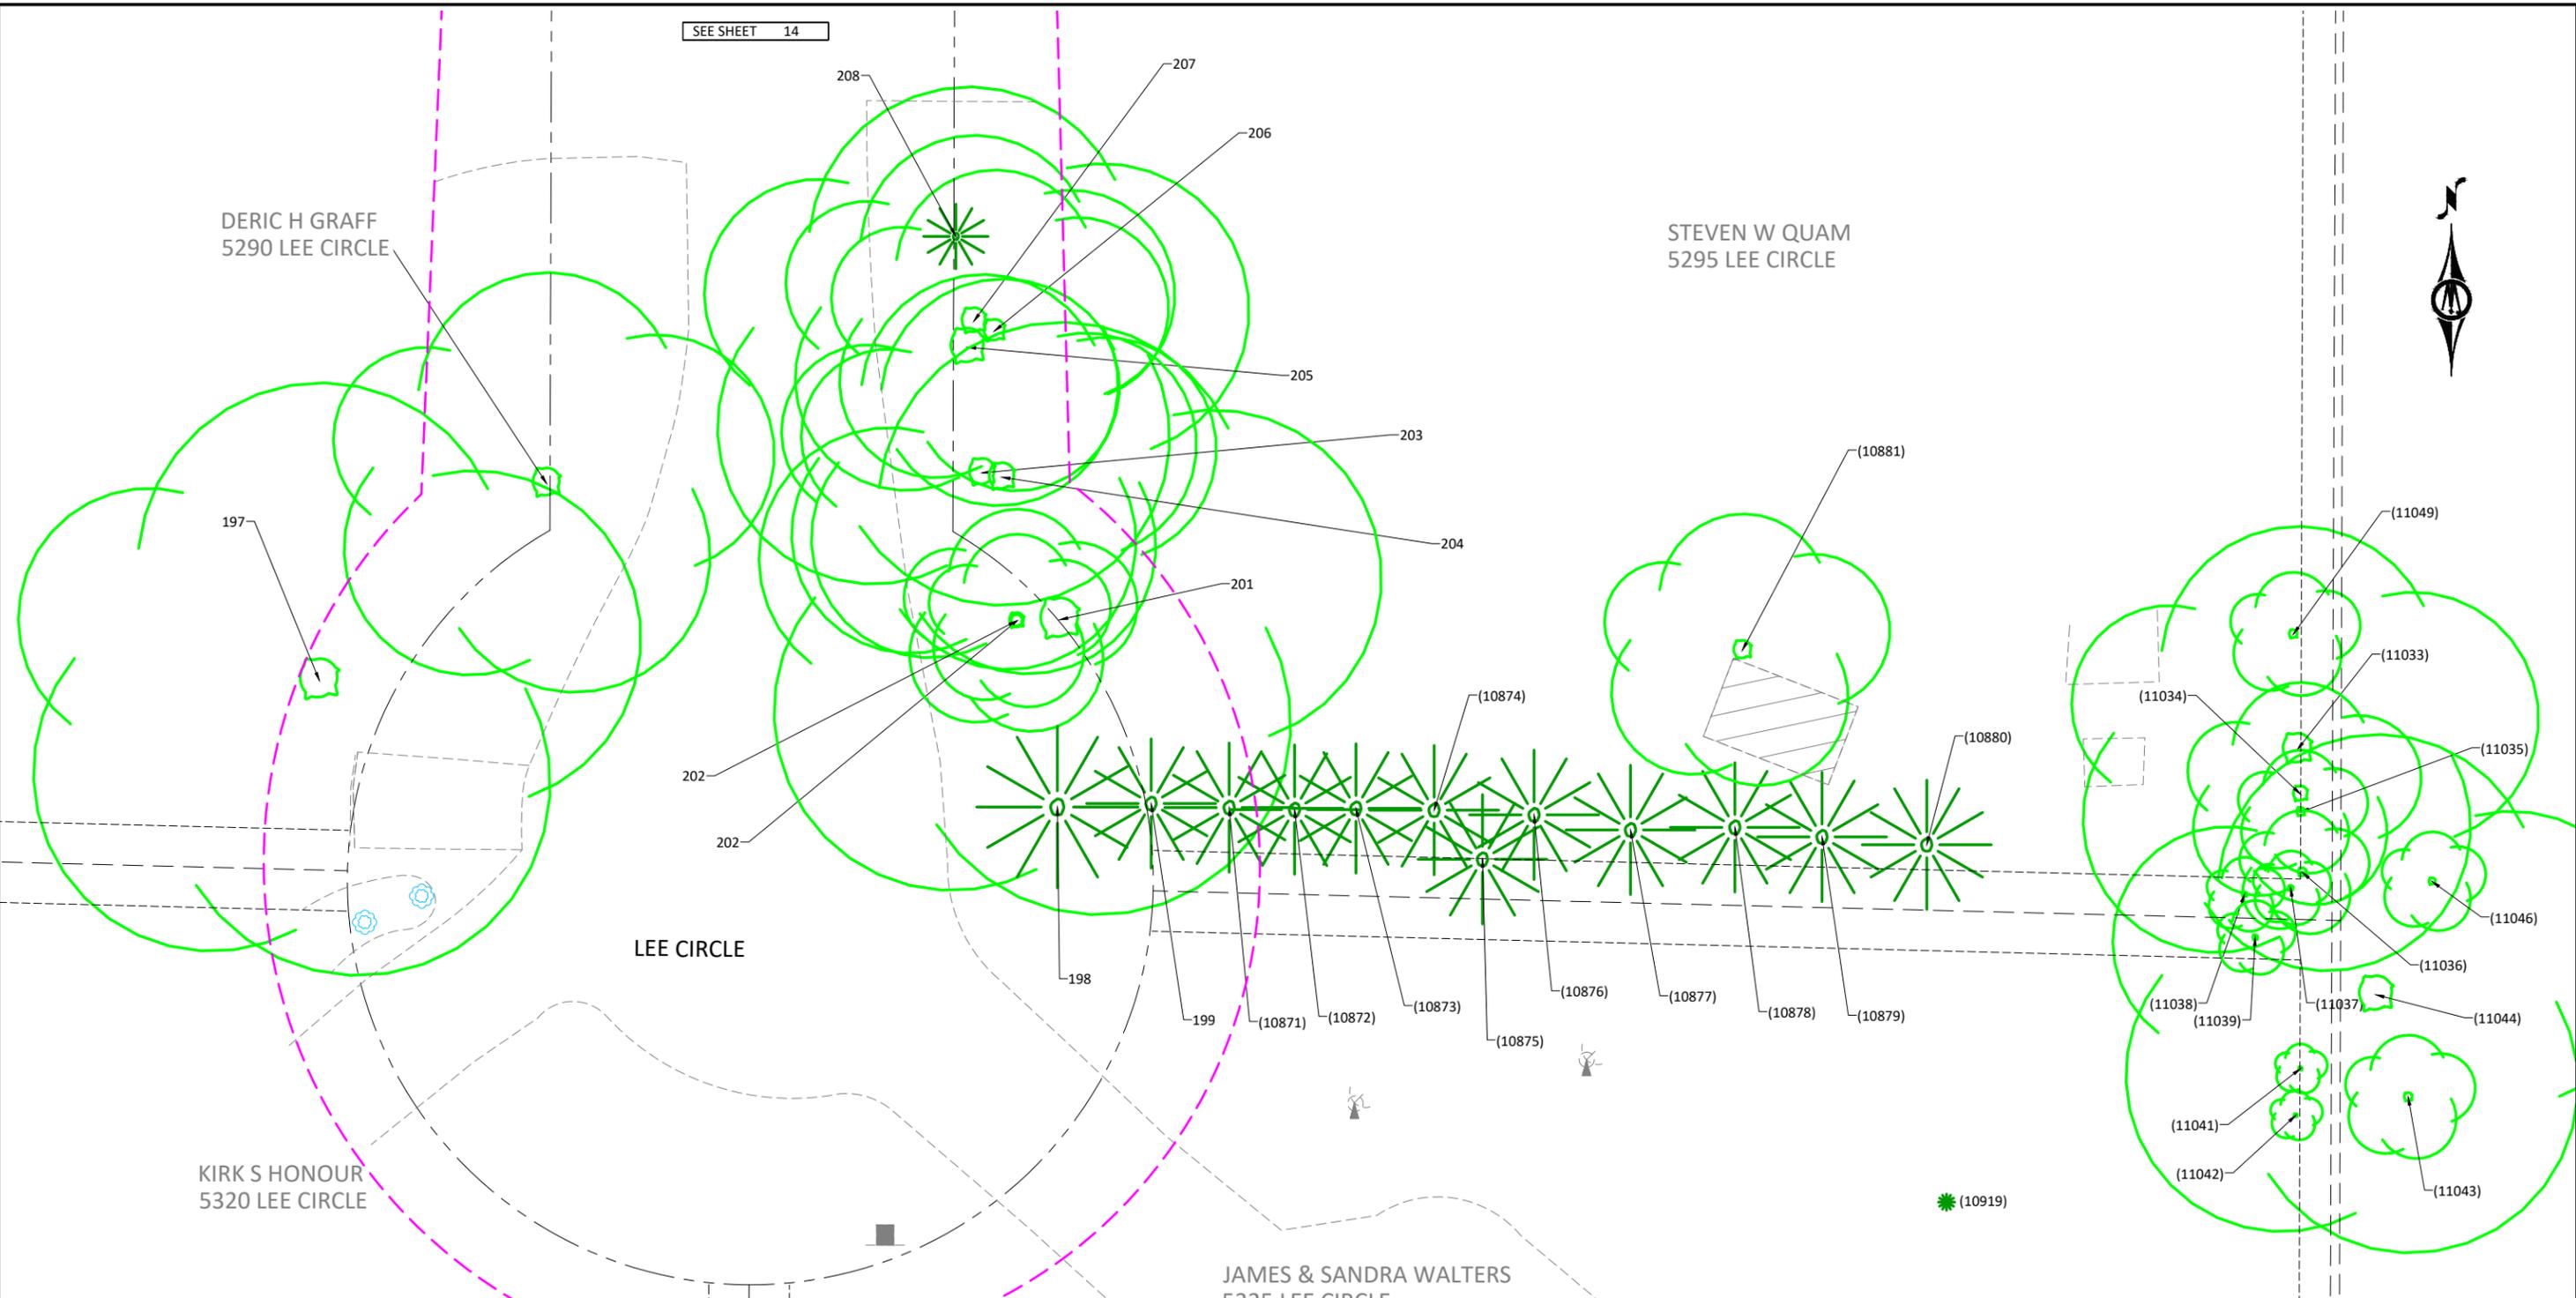

LEGEND

	XXXXX	SURVEY POINT NUMBER		DECIDUOUS TREE
		PROPOSED CONSTRUCTION LIMITS		CONIFEROUS TREE
		EXISTING RIGHT OF WAY		SHRUB
		EXISTING EDGE OF PAVEMENT		
		OVERHEAD UTILITY LINE		

© Bolton & Menk, Inc. 2022. All Rights Reserved. C:\3191\DC123686\CAD\CAD\DWG\DC123686-TREE POINTS.dwg 4/6/2022 9:57 PM





2638 SHADOW LANE, SUITE 200
CHASKA, MINNESOTA 55318
Phone: (952) 448-8838
Email: Chaska@bolton-menk.com
www.bolton-menk.com

DESIGNED	NO.	ISSUED FOR	DATE
PJS			
DRAWN	SCD		
CHECKED	ALB		
CLIENT PROJ. NO.	OC1.123686		

CITY OF SHOREWOOD
 BIRCH BLUFF ROAD STREET & UTILITY IMPROVEMENTS
TREE INVENTORY & REMOVAL PLAN
 TREE INVENTORY - LEE CIRCLE


SHEET
15

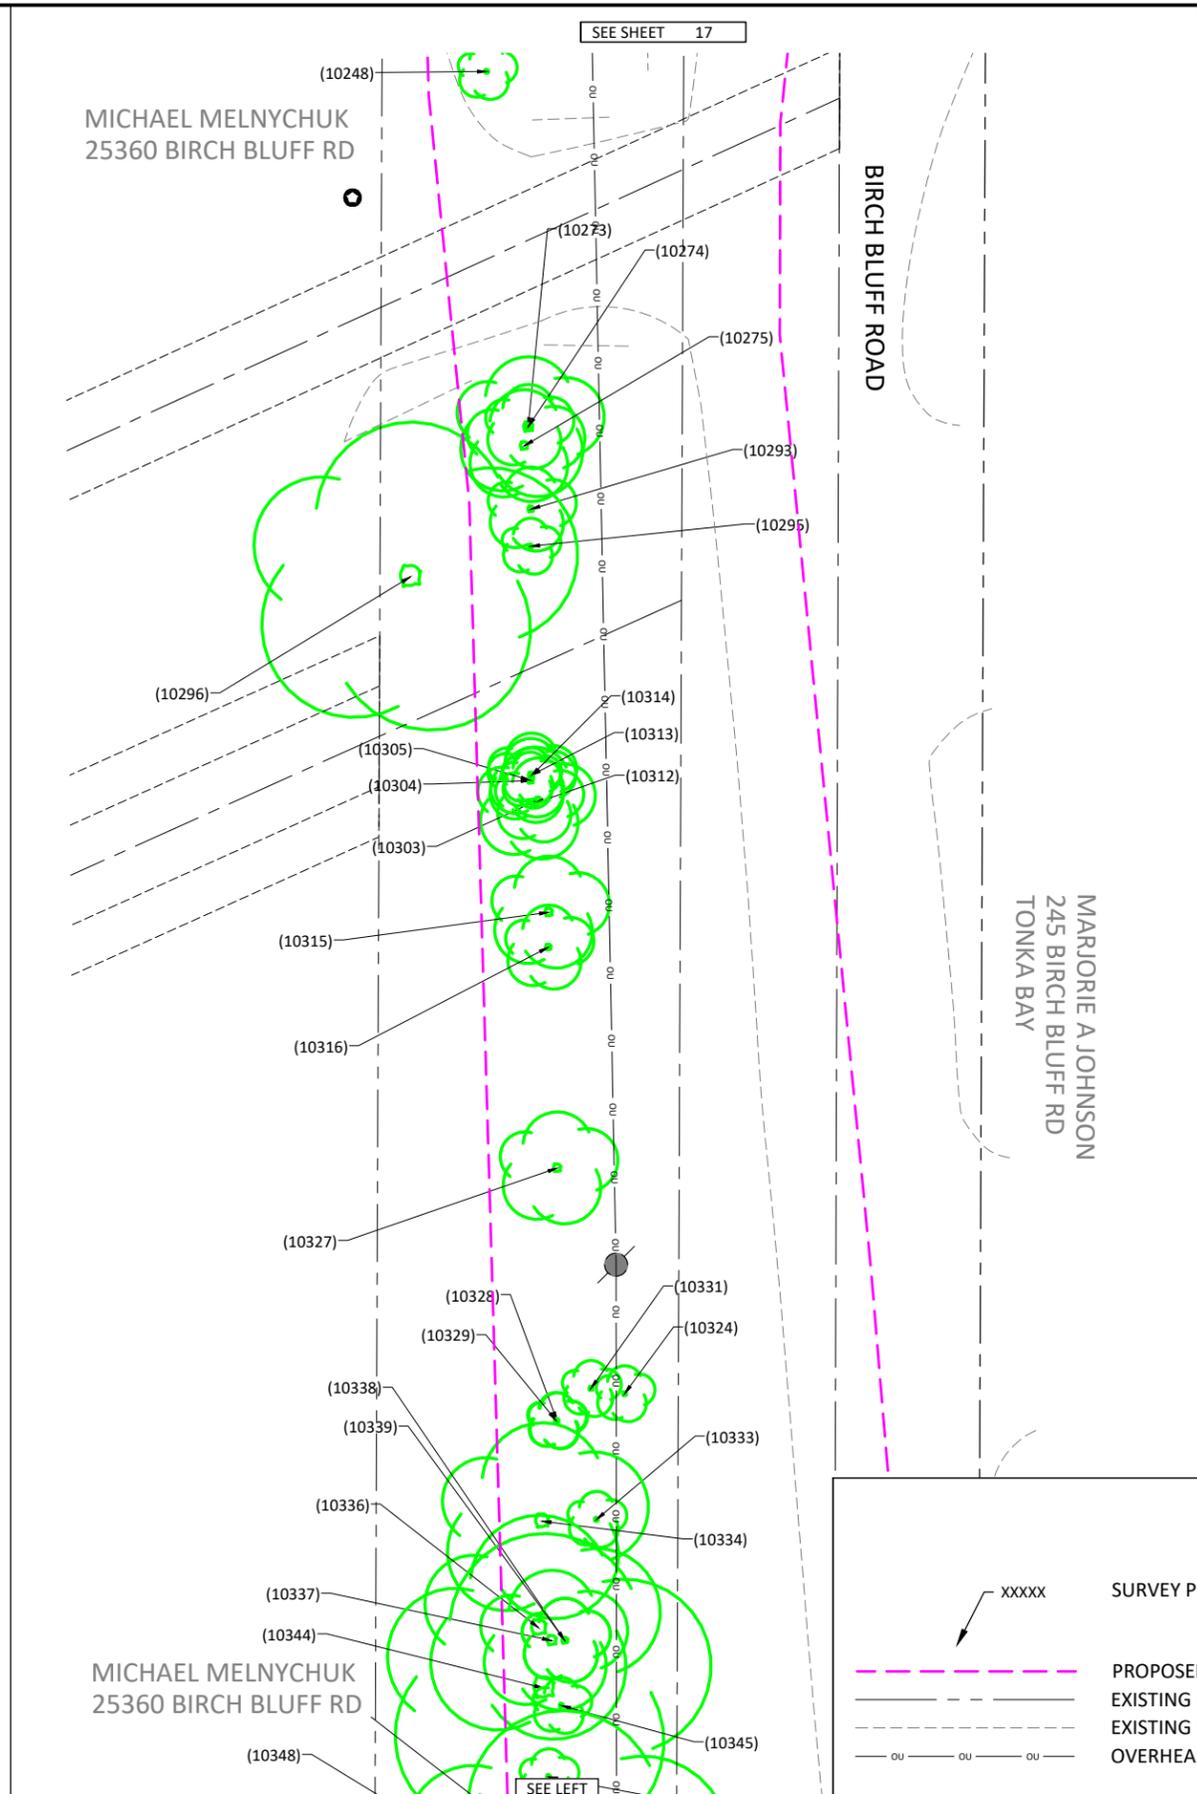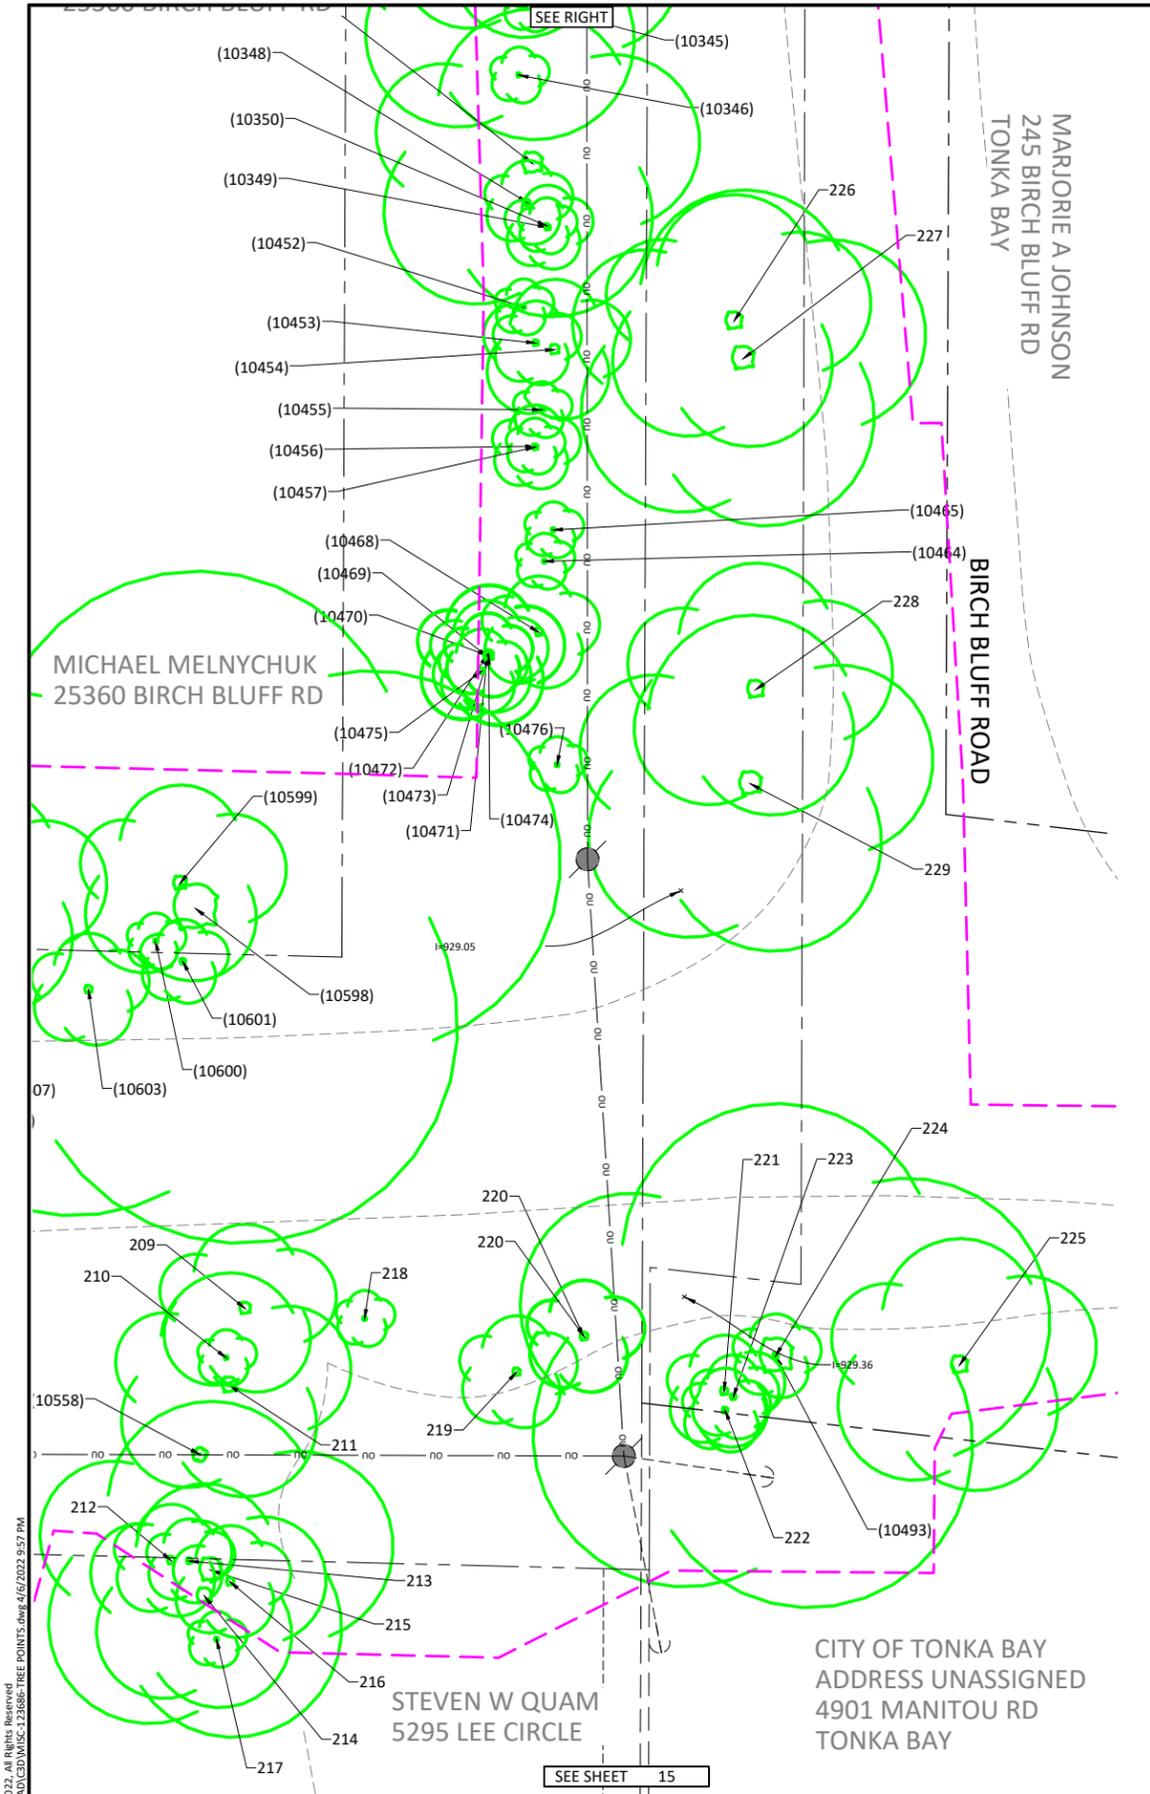

LEGEND

	XXXXX		DECIDUOUS TREE
	PROPOSED CONSTRUCTION LIMITS		CONIFEROUS TREE
	EXISTING RIGHT OF WAY		SHRUB
	EXISTING EDGE OF PAVEMENT		
	OVERHEAD UTILITY LINE		



© Bolton & Menk, Inc. 2022. All Rights Reserved. C:\31340\DC123686\CADD\GIS\DWG\25360-TR-23086-TR-POINTS.dwg 4/6/2022 9:57 PM

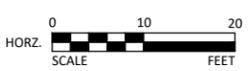

2638 SHADOW LANE, SUITE 200
CHASKA, MINNESOTA 55318
Phone: (952) 448-8838
Email: Chaska@bolton-menk.com
www.bolton-menk.com


DESIGNED	NO.	ISSUED FOR	DATE
PJS			
DRAWN	SCD		
CHECKED	ALB		
CLIENT PROJ. NO.	DC1.123686		

© Bolton & Menk, Inc. 2022. All Rights Reserved. 1319W1001.123686 CAD/CSD/MS/C-123686-Tree Points.dwg 4/6/2022 9:57 PM

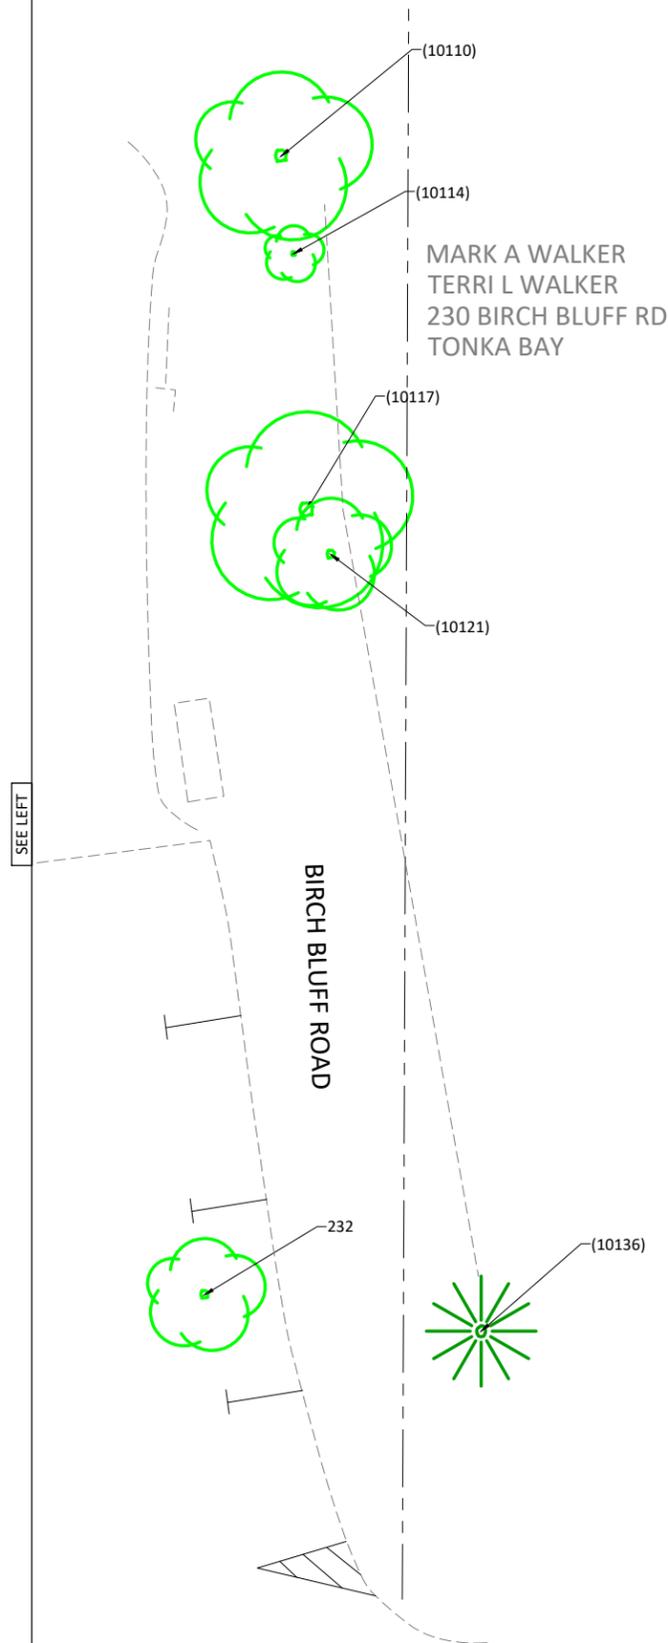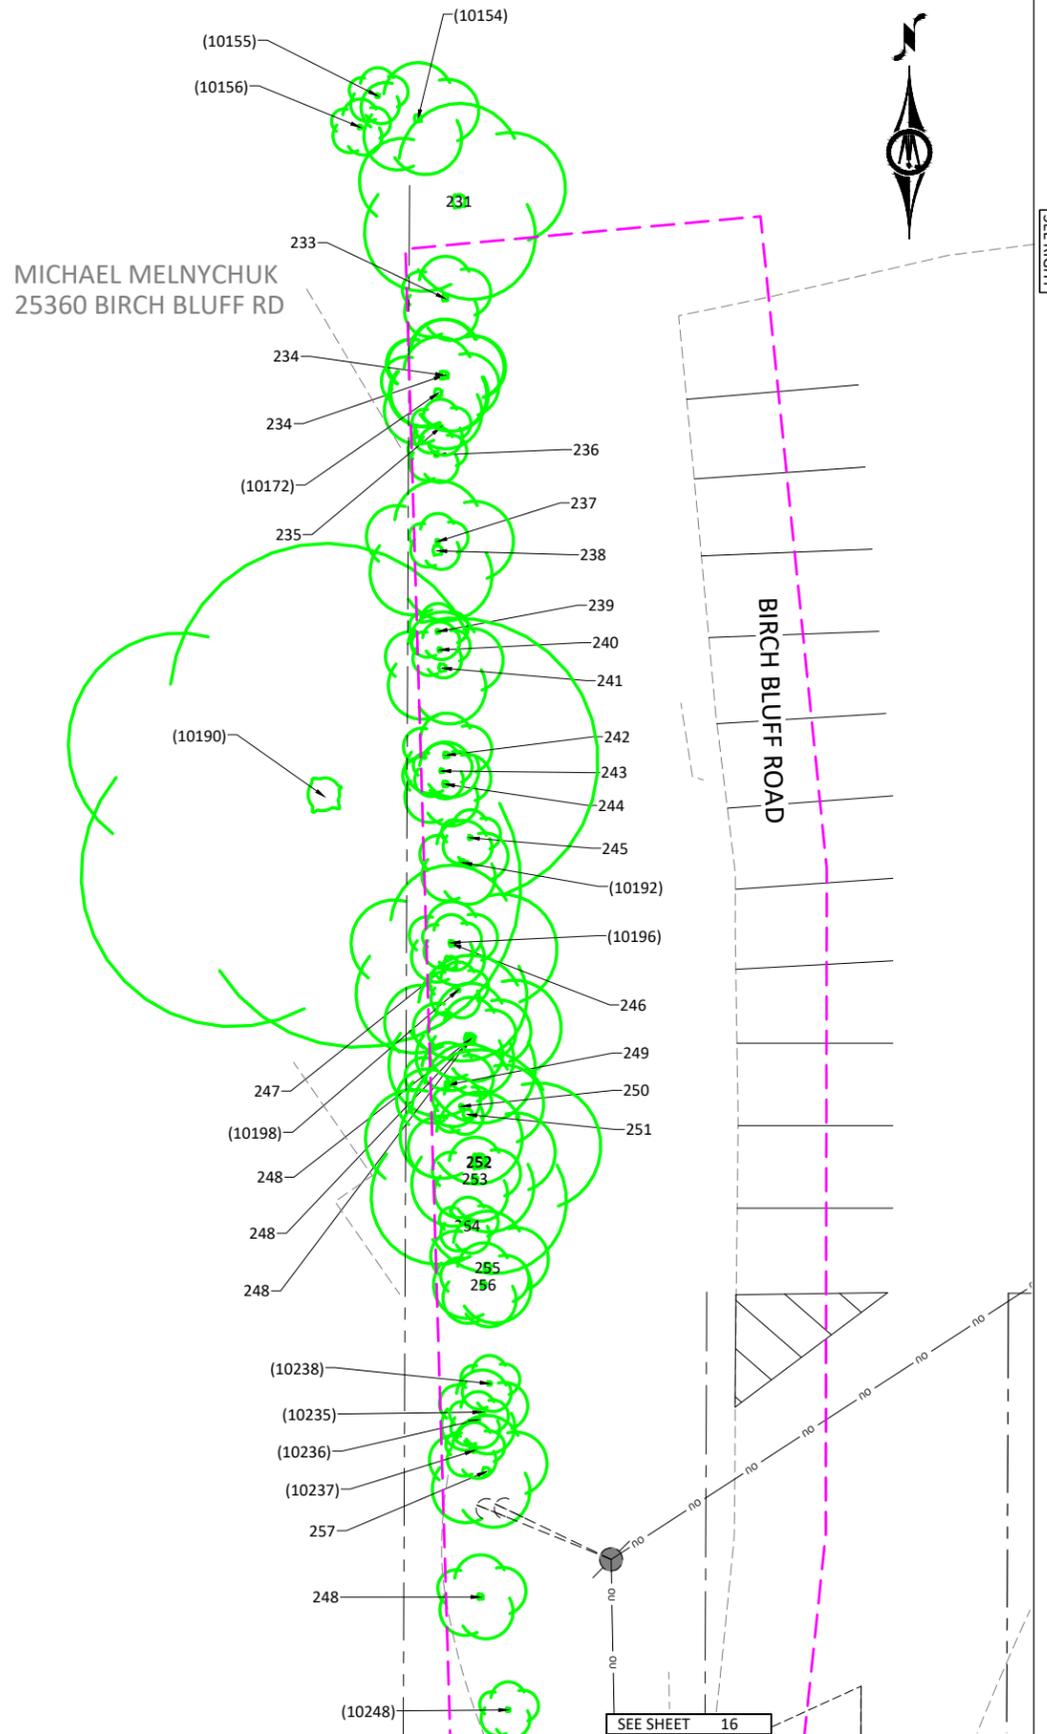

LEGEND

	XXXXX	SURVEY POINT NUMBER		DECIDUOUS TREE
		PROPOSED CONSTRUCTION LIMITS		CONIFEROUS TREE
		EXISTING RIGHT OF WAY		SHRUB
		EXISTING EDGE OF PAVEMENT		
		OVERHEAD UTILITY LINE		

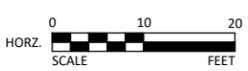

SEE SHEET 16



BOLTON & MENK

2638 SHADOW LANE, SUITE 200
CHASKA, MINNESOTA 55318
Phone: (952) 448-8838
Email: Chaska@bolton-menk.com
www.bolton-menk.com

DESIGNED	PJS	NO.	ISSUED FOR	DATE
DRAWN	SCD			
CHECKED	ALB			
CLIENT PROJ. NO.	OC1.123686			

CITY OF SHOREWOOD
BIRCH BLUFF ROAD STREET & UTILITY IMPROVEMENTS
TREE INVENTORY & REMOVAL PLAN
TREE INVENTORY - BIRCH BLUFF ROAD-CRESCENT BEACH