

© Bolton & Menk, Inc. 2022. All Rights Reserved.
 A:\31610\16120450\CAD\CSD\12045002.dwg 3/23/2022 2:20 AM



2638 SHADOW LANE, SUITE 200
 CHASKA, MINNESOTA 55318
 Phone: (952) 448-8838
 Email: Chaska@bolton-menk.com
 www.bolton-menk.com

DESIGNED	NO.	ISSUED FOR	DATE
RJJ			
DRAWN			
SCD/CAL			
CHECKED			
ALB			
CLIENT PROJ. NO.			
C16.120450			

CITY OF SHOREWOOD
 STRAWBERRY LANE RECONSTRUCTION

OVERALL MAP

SHEET
1


WEST 62ND ST

ALBERT JUAIRE
26420 62ND ST W

W H OELFKE & J H OELFKE
6170 STRAWBERRY LANE

LEGEND

 

-  PROPOSED CONSTRUCTION LIMITS
-  EXISTING RIGHT OF WAY
-  EXISTING EDGE OF PAVEMENT
-  OVERHEAD UTILITY LINE




DECIDUOUS TREE




CONIFEROUS TREE

SHRUB

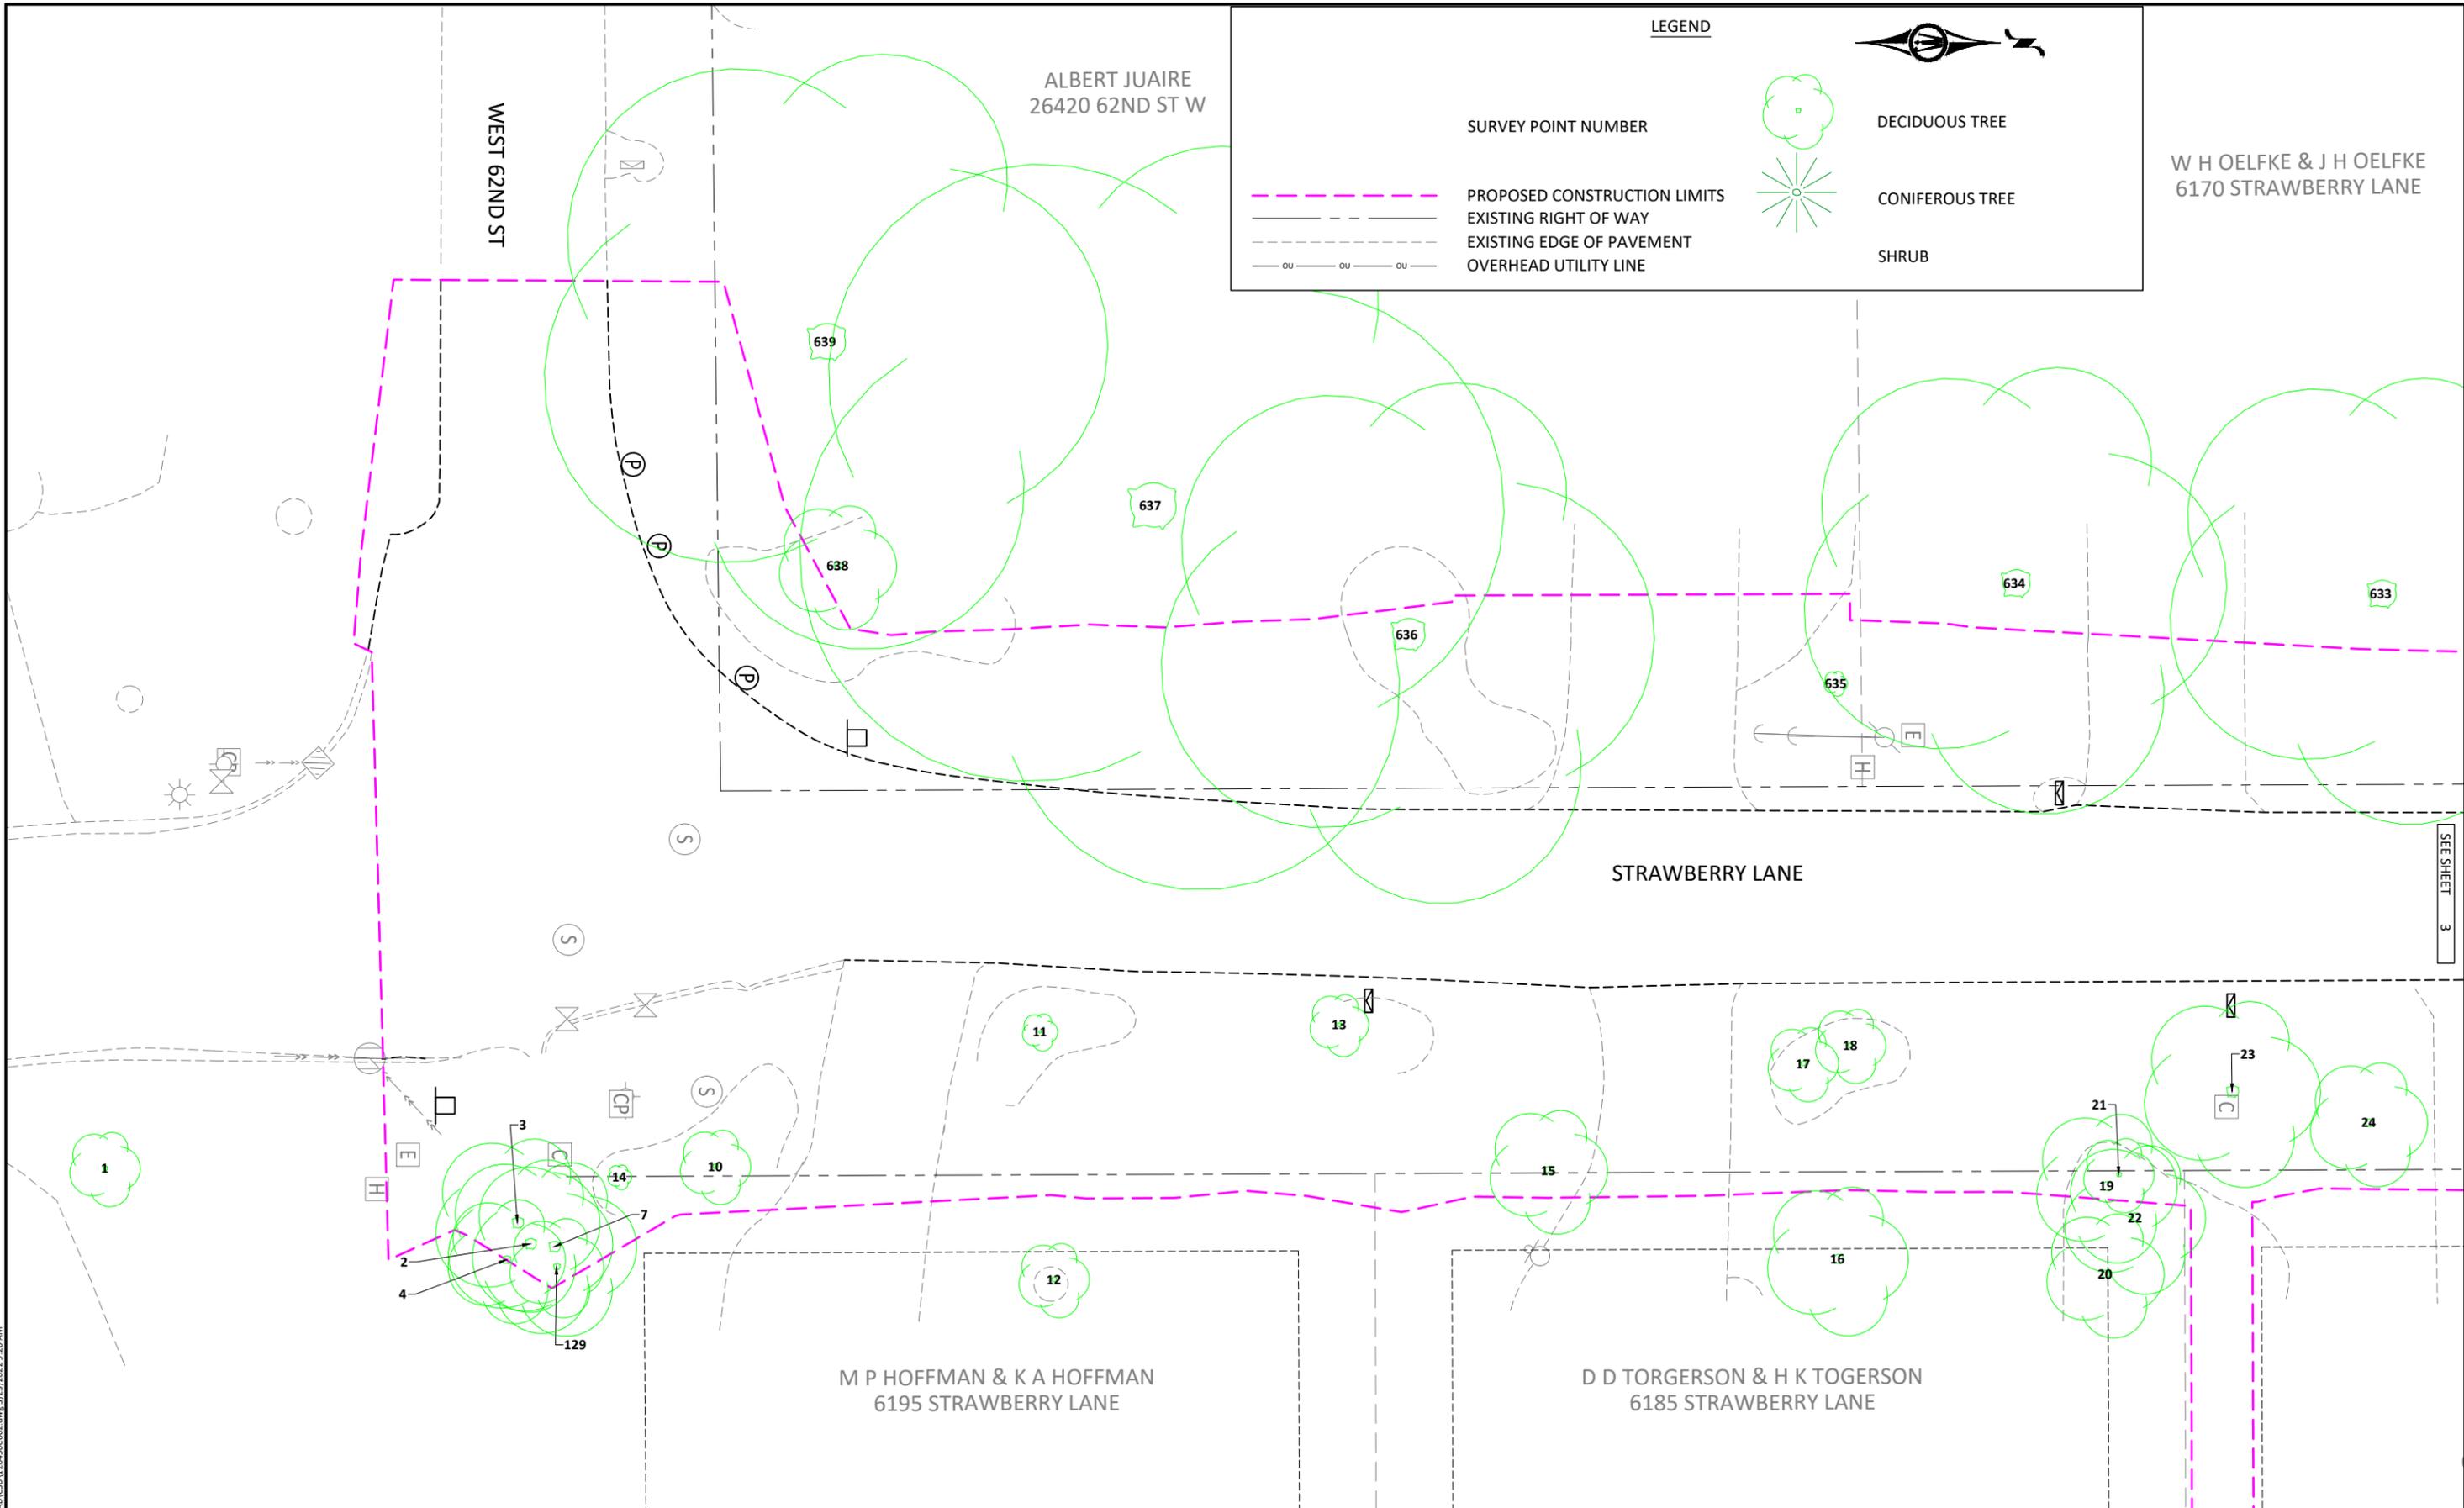

SEE SHEET 3

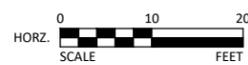

2638 SHADOW LANE, SUITE 200
CHASKA, MINNESOTA 55318
Phone: (952) 448-8838
Email: Chaska@bolton-menk.com
www.bolton-menk.com

DESIGNED	NO.	ISSUED FOR	DATE
RJJ			
DRAWN			
SCD/CAL			
CHECKED			
ALB			
CLIENT PROJ. NO.			
C16.120450			

CITY OF SHOREWOOD
STRAWBERRY LANE RECONSTRUCTION

TREE INVENTORY

SHEET

2

LEGEND



SURVEY POINT NUMBER



DECIDUOUS TREE




CONIFEROUS TREE

SHRUB

PROPOSED CONSTRUCTION LIMITS
 EXISTING RIGHT OF WAY
 EXISTING EDGE OF PAVEMENT
 OVERHEAD UTILITY LINE

P D & P C HALGESEN
 6120 STRAWBERRY LANE


R B SCOTT & J K SCOTT
 6150 STRAWBERRY LANE

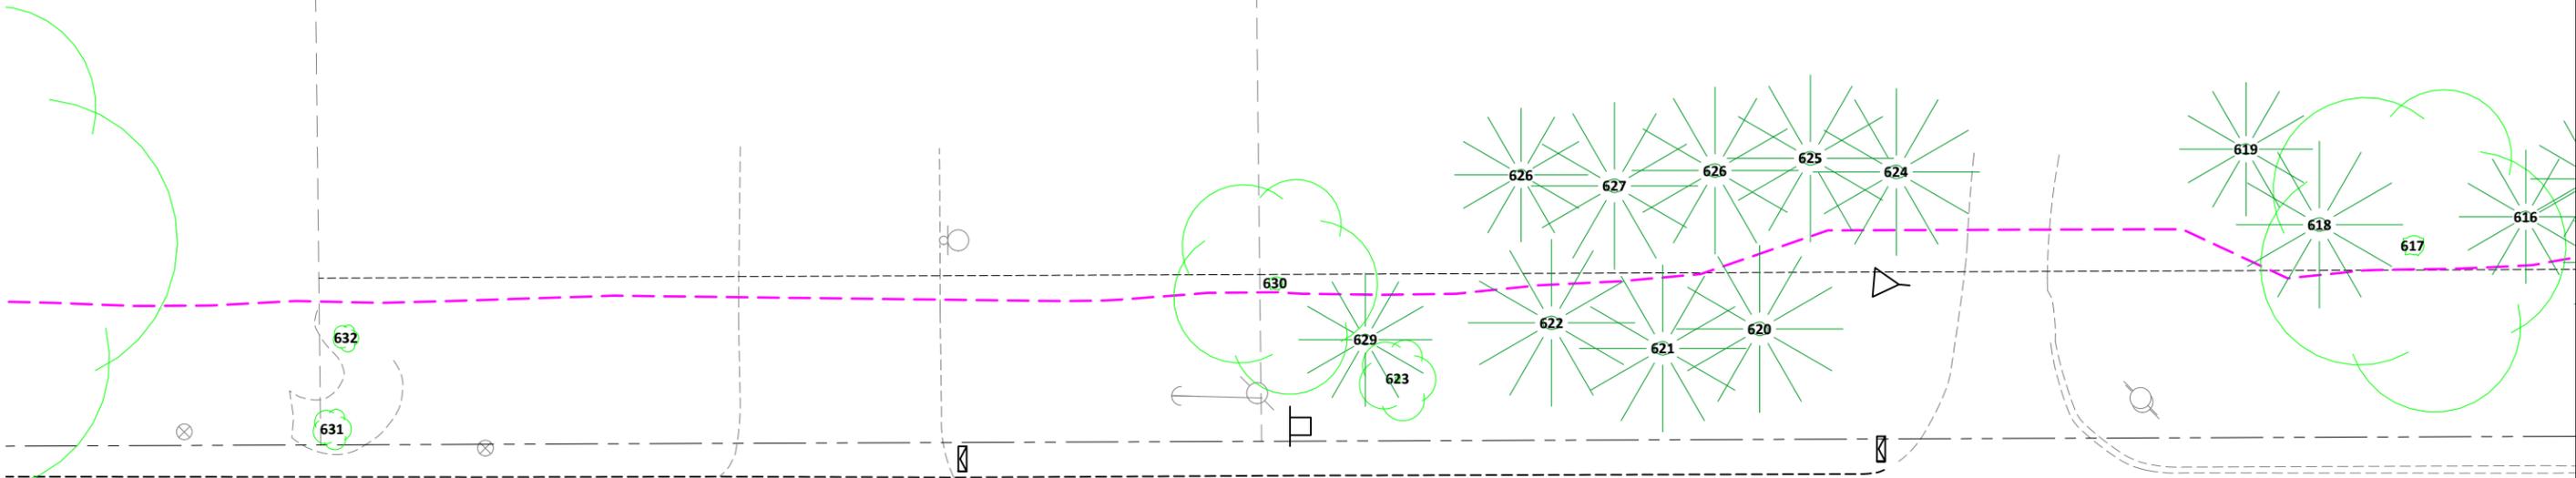

STRAWBERRY LANE

SEE SHEET 2

SEE SHEET 4

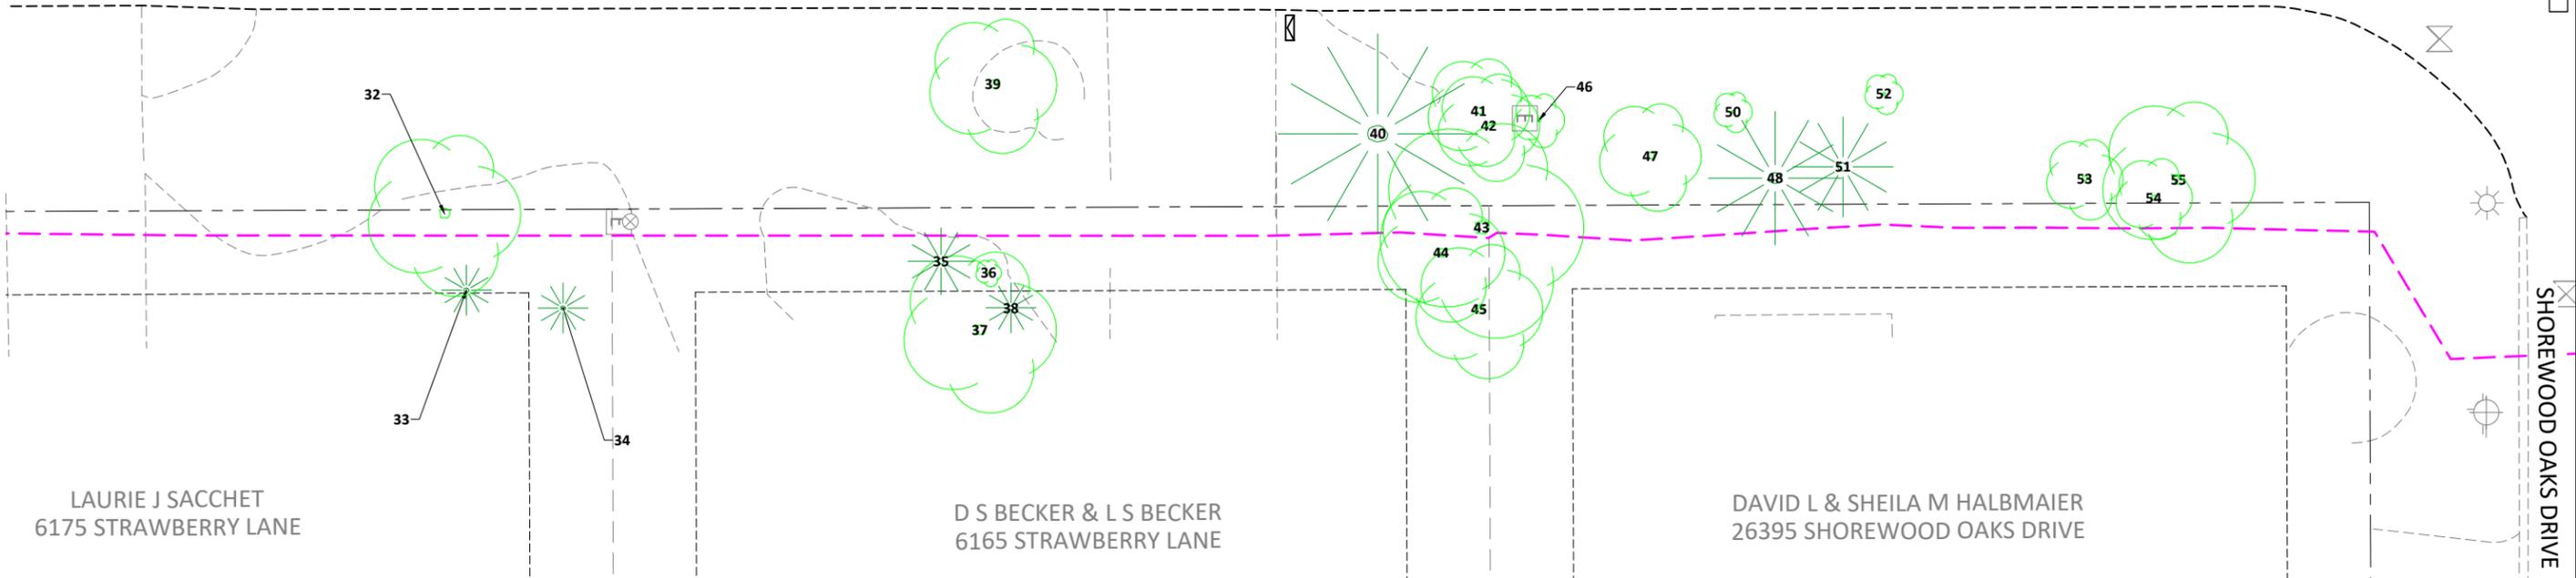


LAURIE J SACCHET
 6175 STRAWBERRY LANE

D S BECKER & L S BECKER
 6165 STRAWBERRY LANE

DAVID L & SHEILA M HALBMAIER
 26395 SHOREWOOD OAKS DRIVE

SHOREWOOD OAKS DRIVE

© Bolton & Menk, Inc. 2022. All Rights Reserved. P:\315710\16126450\CADD\CD\16126450.dwg, 3/23/2022 2:20 AM

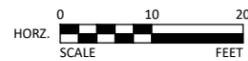

2638 SHADOW LANE, SUITE 200
 CHASKA, MINNESOTA 55318
 Phone: (952) 448-8838
 Email: Chaska@bolton-menk.com
 www.bolton-menk.com

DESIGNED	NO.	ISSUED FOR	DATE
RJJ			
DRAWN			
SCD/CAL			
CHECKED			
ALB			
CLIENT PROJ. NO.			
C16.120450			

CITY OF SHOREWOOD
 STRAWBERRY LANE RECONSTRUCTION

TREE INVENTORY

SHEET
 3

P D & P C HALGESEN
6120 STRAWBERRY LANE

MICHAEL D HASHBARGER ET AL
6090 STRAWBERRY LANE


K KILLELEA & D W KILLEALEA
6080 STRAWBERRY LANE

MICHELLE LEIGH
26400 SHOREWOOD OAKS DRIVE


R A & D A HINNENKAMP
6075 STRAWBERRY LANE

LEGEND

-  SURVEY POINT NUMBER
-  PROPOSED CONSTRUCTION LIMITS
-  EXISTING RIGHT OF WAY
-  EXISTING EDGE OF PAVEMENT
-  OVERHEAD UTILITY LINE
-  DECIDUOUS TREE
-  CONIFEROUS TREE
-  SHRUB

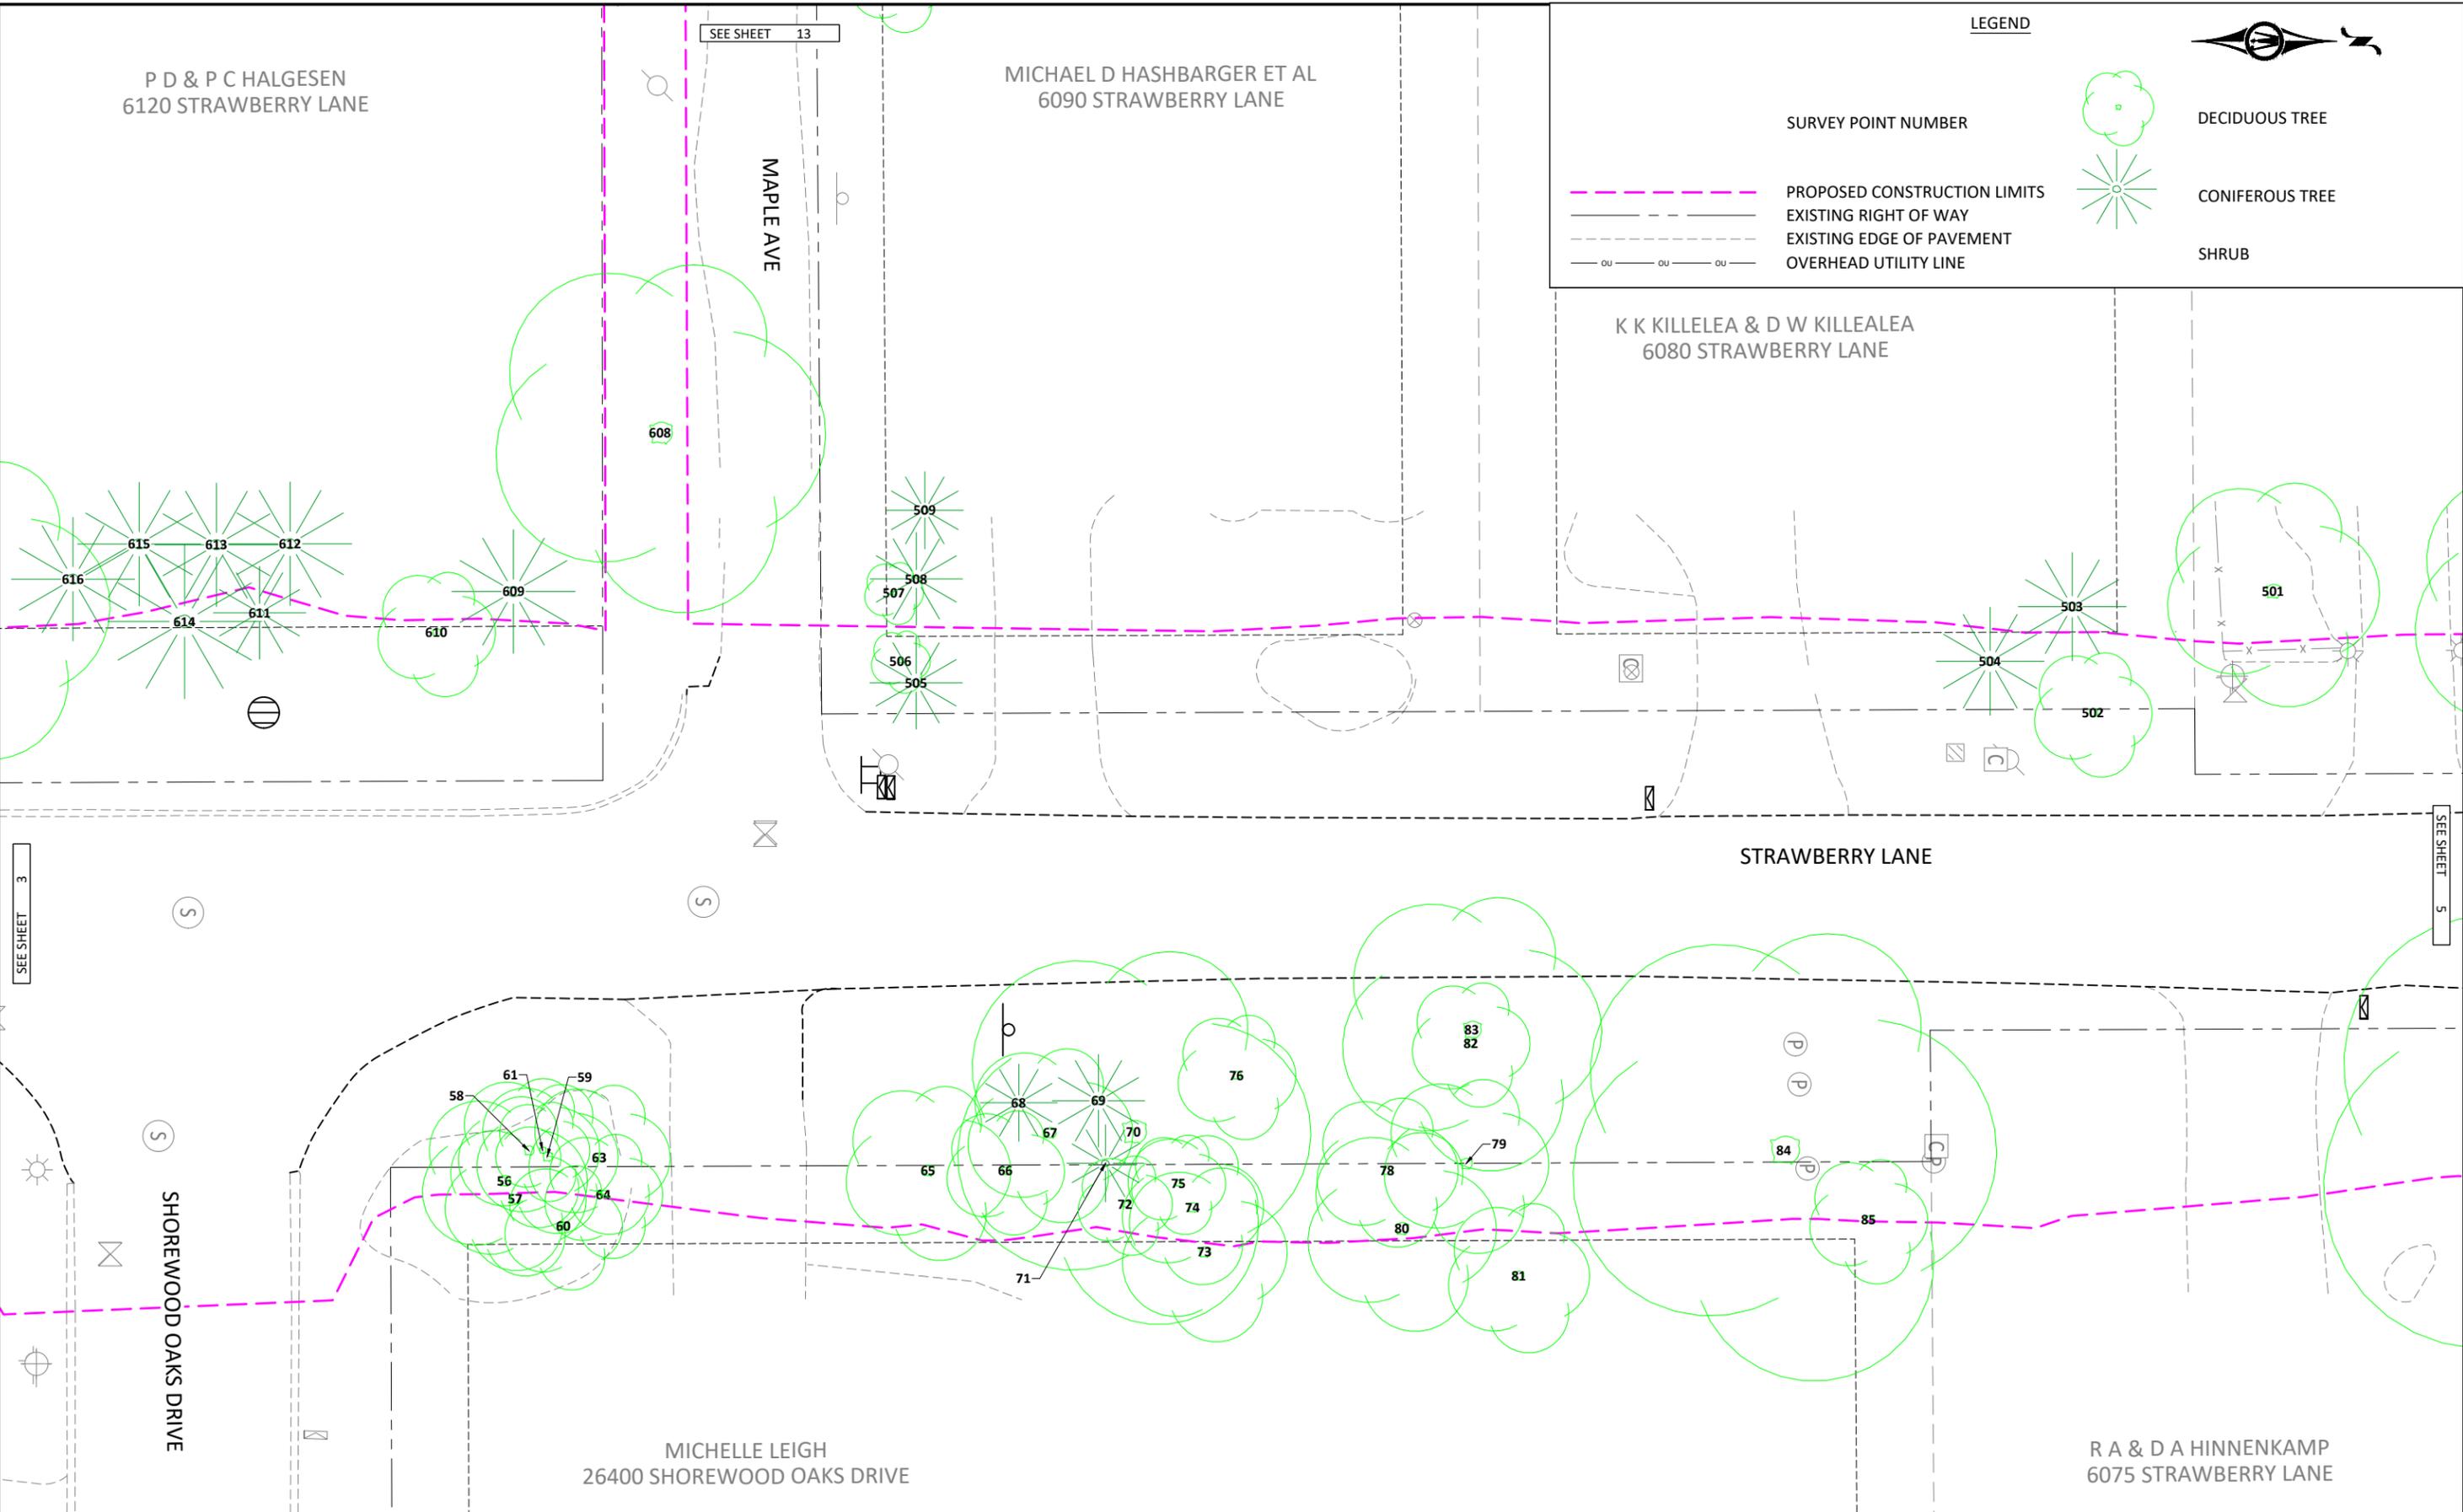

© Bolton & Menk, Inc. 2022. All Rights Reserved
P:\31610\161236-50\CAD\CSD\120450\C02.dwg 3/23/2022 2:20 AM

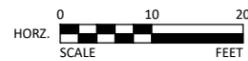

2638 SHADOW LANE, SUITE 200
CHASKA, MINNESOTA 55318
Phone: (952) 448-8838
Email: Chaska@bolton-menk.com
www.bolton-menk.com

DESIGNED	NO.	ISSUED FOR	DATE
RJJ			
DRAWN			
SCD/CAL			
CHECKED			
ALB			
CLIENT PROJ. NO.			
C16.120450			

CITY OF SHOREWOOD
STRAWBERRY LANE RECONSTRUCTION
TREE INVENTORY

R A JOHANNSEN
& K P JOHANNSEN
6070 STRAWBERRY LANE

LEGEND

—●— SURVEY POINT NUMBER

—●— DECIDUOUS TREE

—●— CONIFEROUS TREE

—●— SHRUB

--- PROPOSED CONSTRUCTION LIMITS



--- EXISTING RIGHT OF WAY

--- EXISTING EDGE OF PAVEMENT


—OU— OVERHEAD UTILITY LINE

DONARLD C JOHNSON
6060 STRAWBERRY LANE

HCRA-LAKE MINNETONKA REGIONAL TRAIL

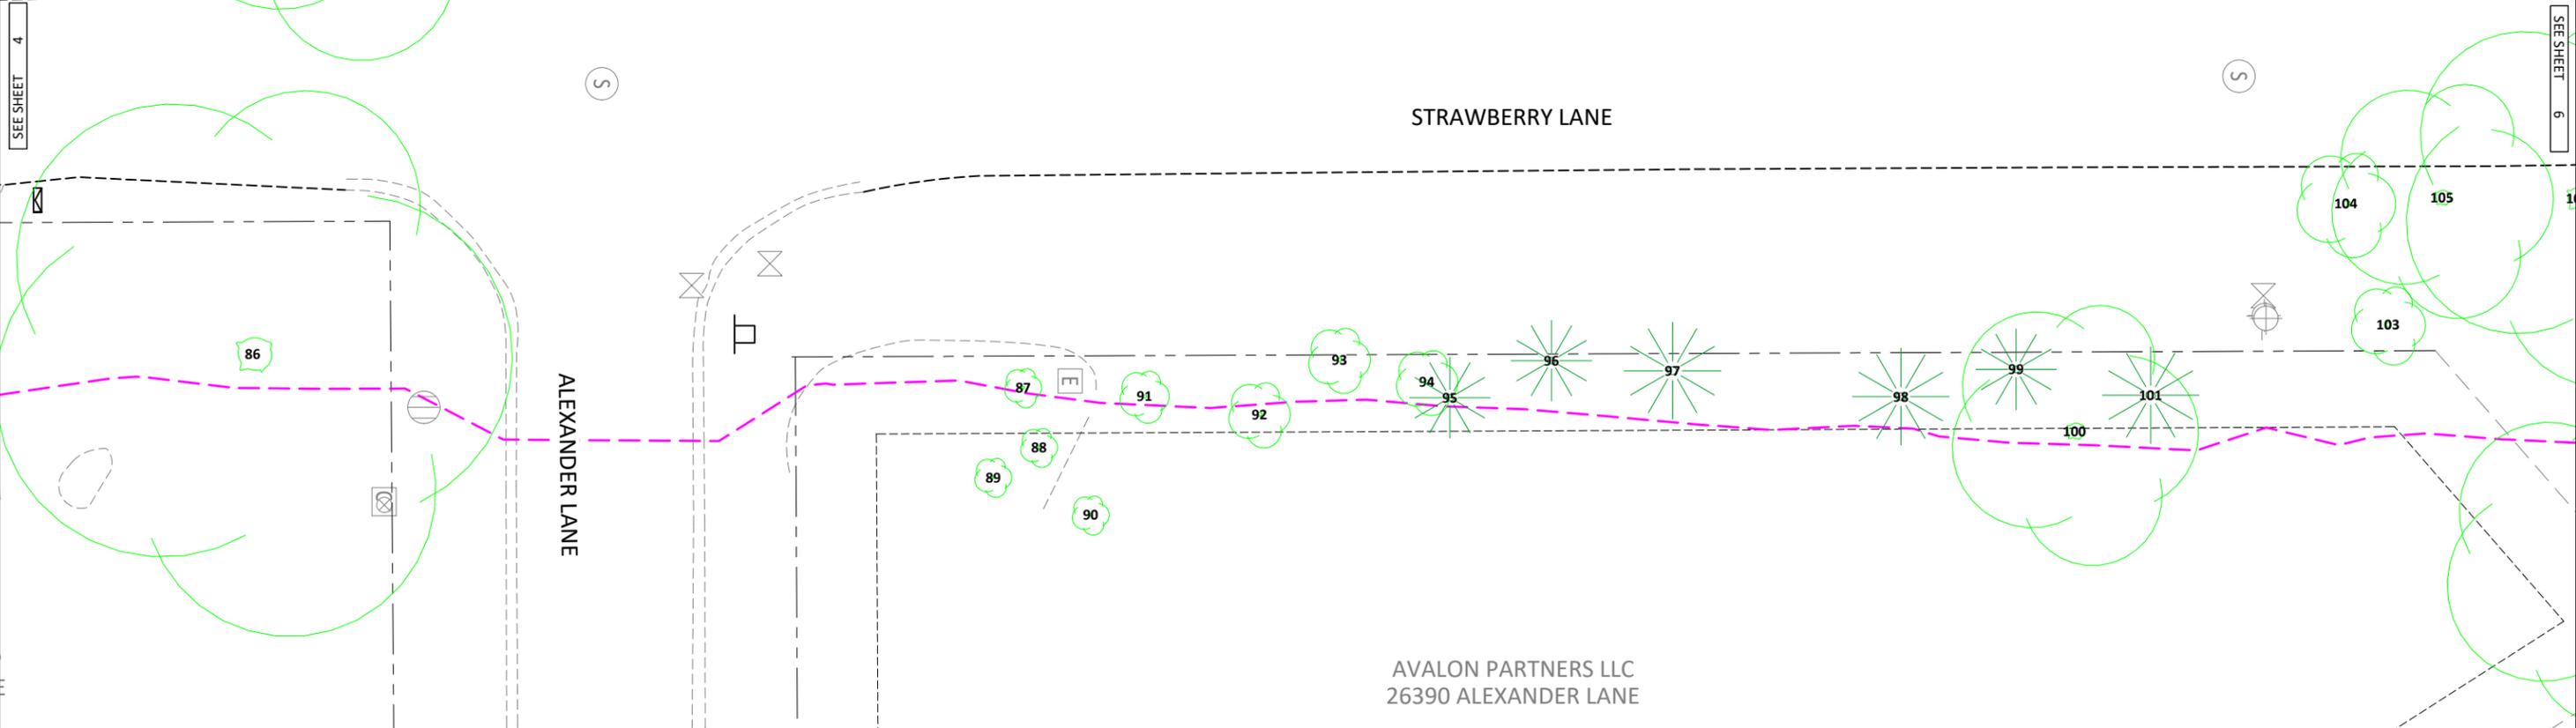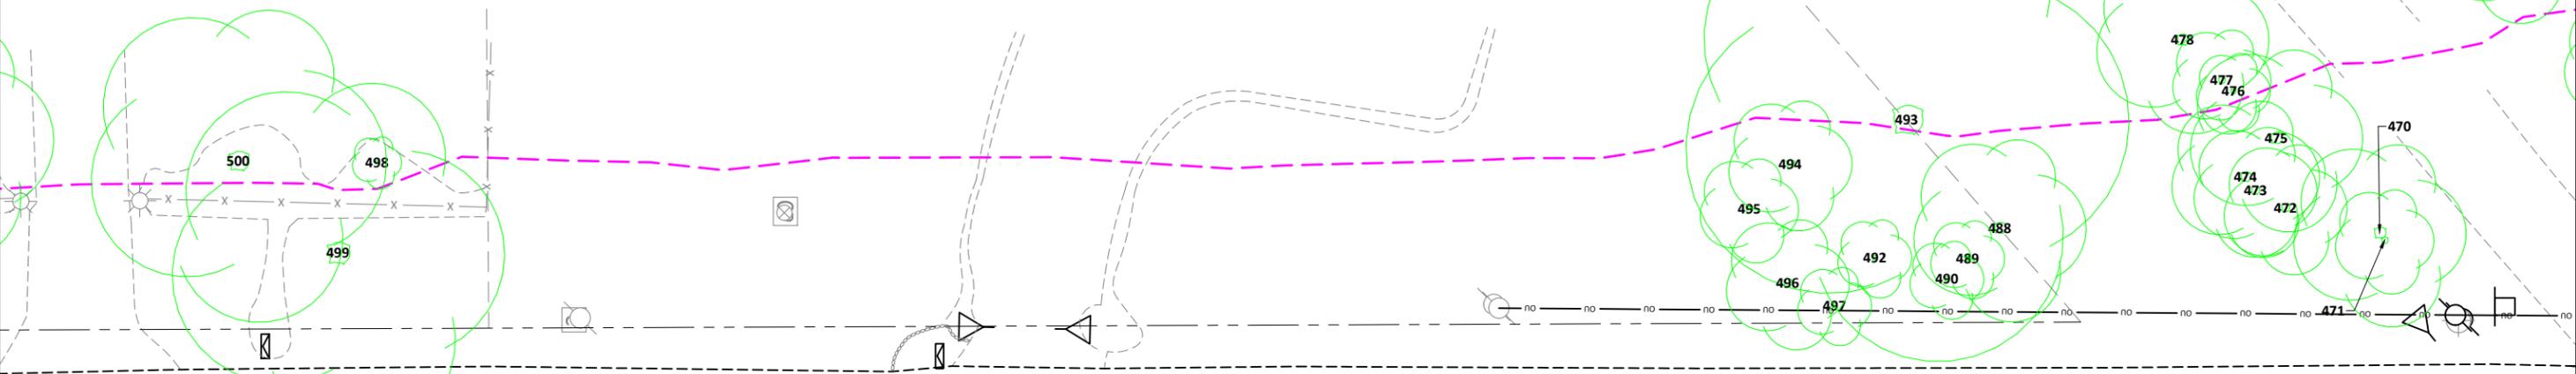

AVALON PARTNERS LLC
26390 ALEXANDER LANE

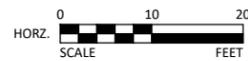

2638 SHADOW LANE, SUITE 200
CHASKA, MINNESOTA 55318
Phone: (952) 448-8838
Email: Chaska@bolton-menk.com
www.bolton-menk.com

DESIGNED	NO.	ISSUED FOR	DATE
RJJ			
DRAWN			
SCD/CAL			
CHECKED			
ALB			
CLIENT PROJ. NO.			
C16.120450			


CITY OF SHOREWOOD
STRAWBERRY LANE RECONSTRUCTION
TREE INVENTORY

SHEET
5

© Bolton & Menk, Inc. 2022. All Rights Reserved. P:\SHR\161626-50 CAD\CSD\161626-50.dwg 3/23/2022 2:20 AM

SEE SHEET 4

SEE SHEET 6

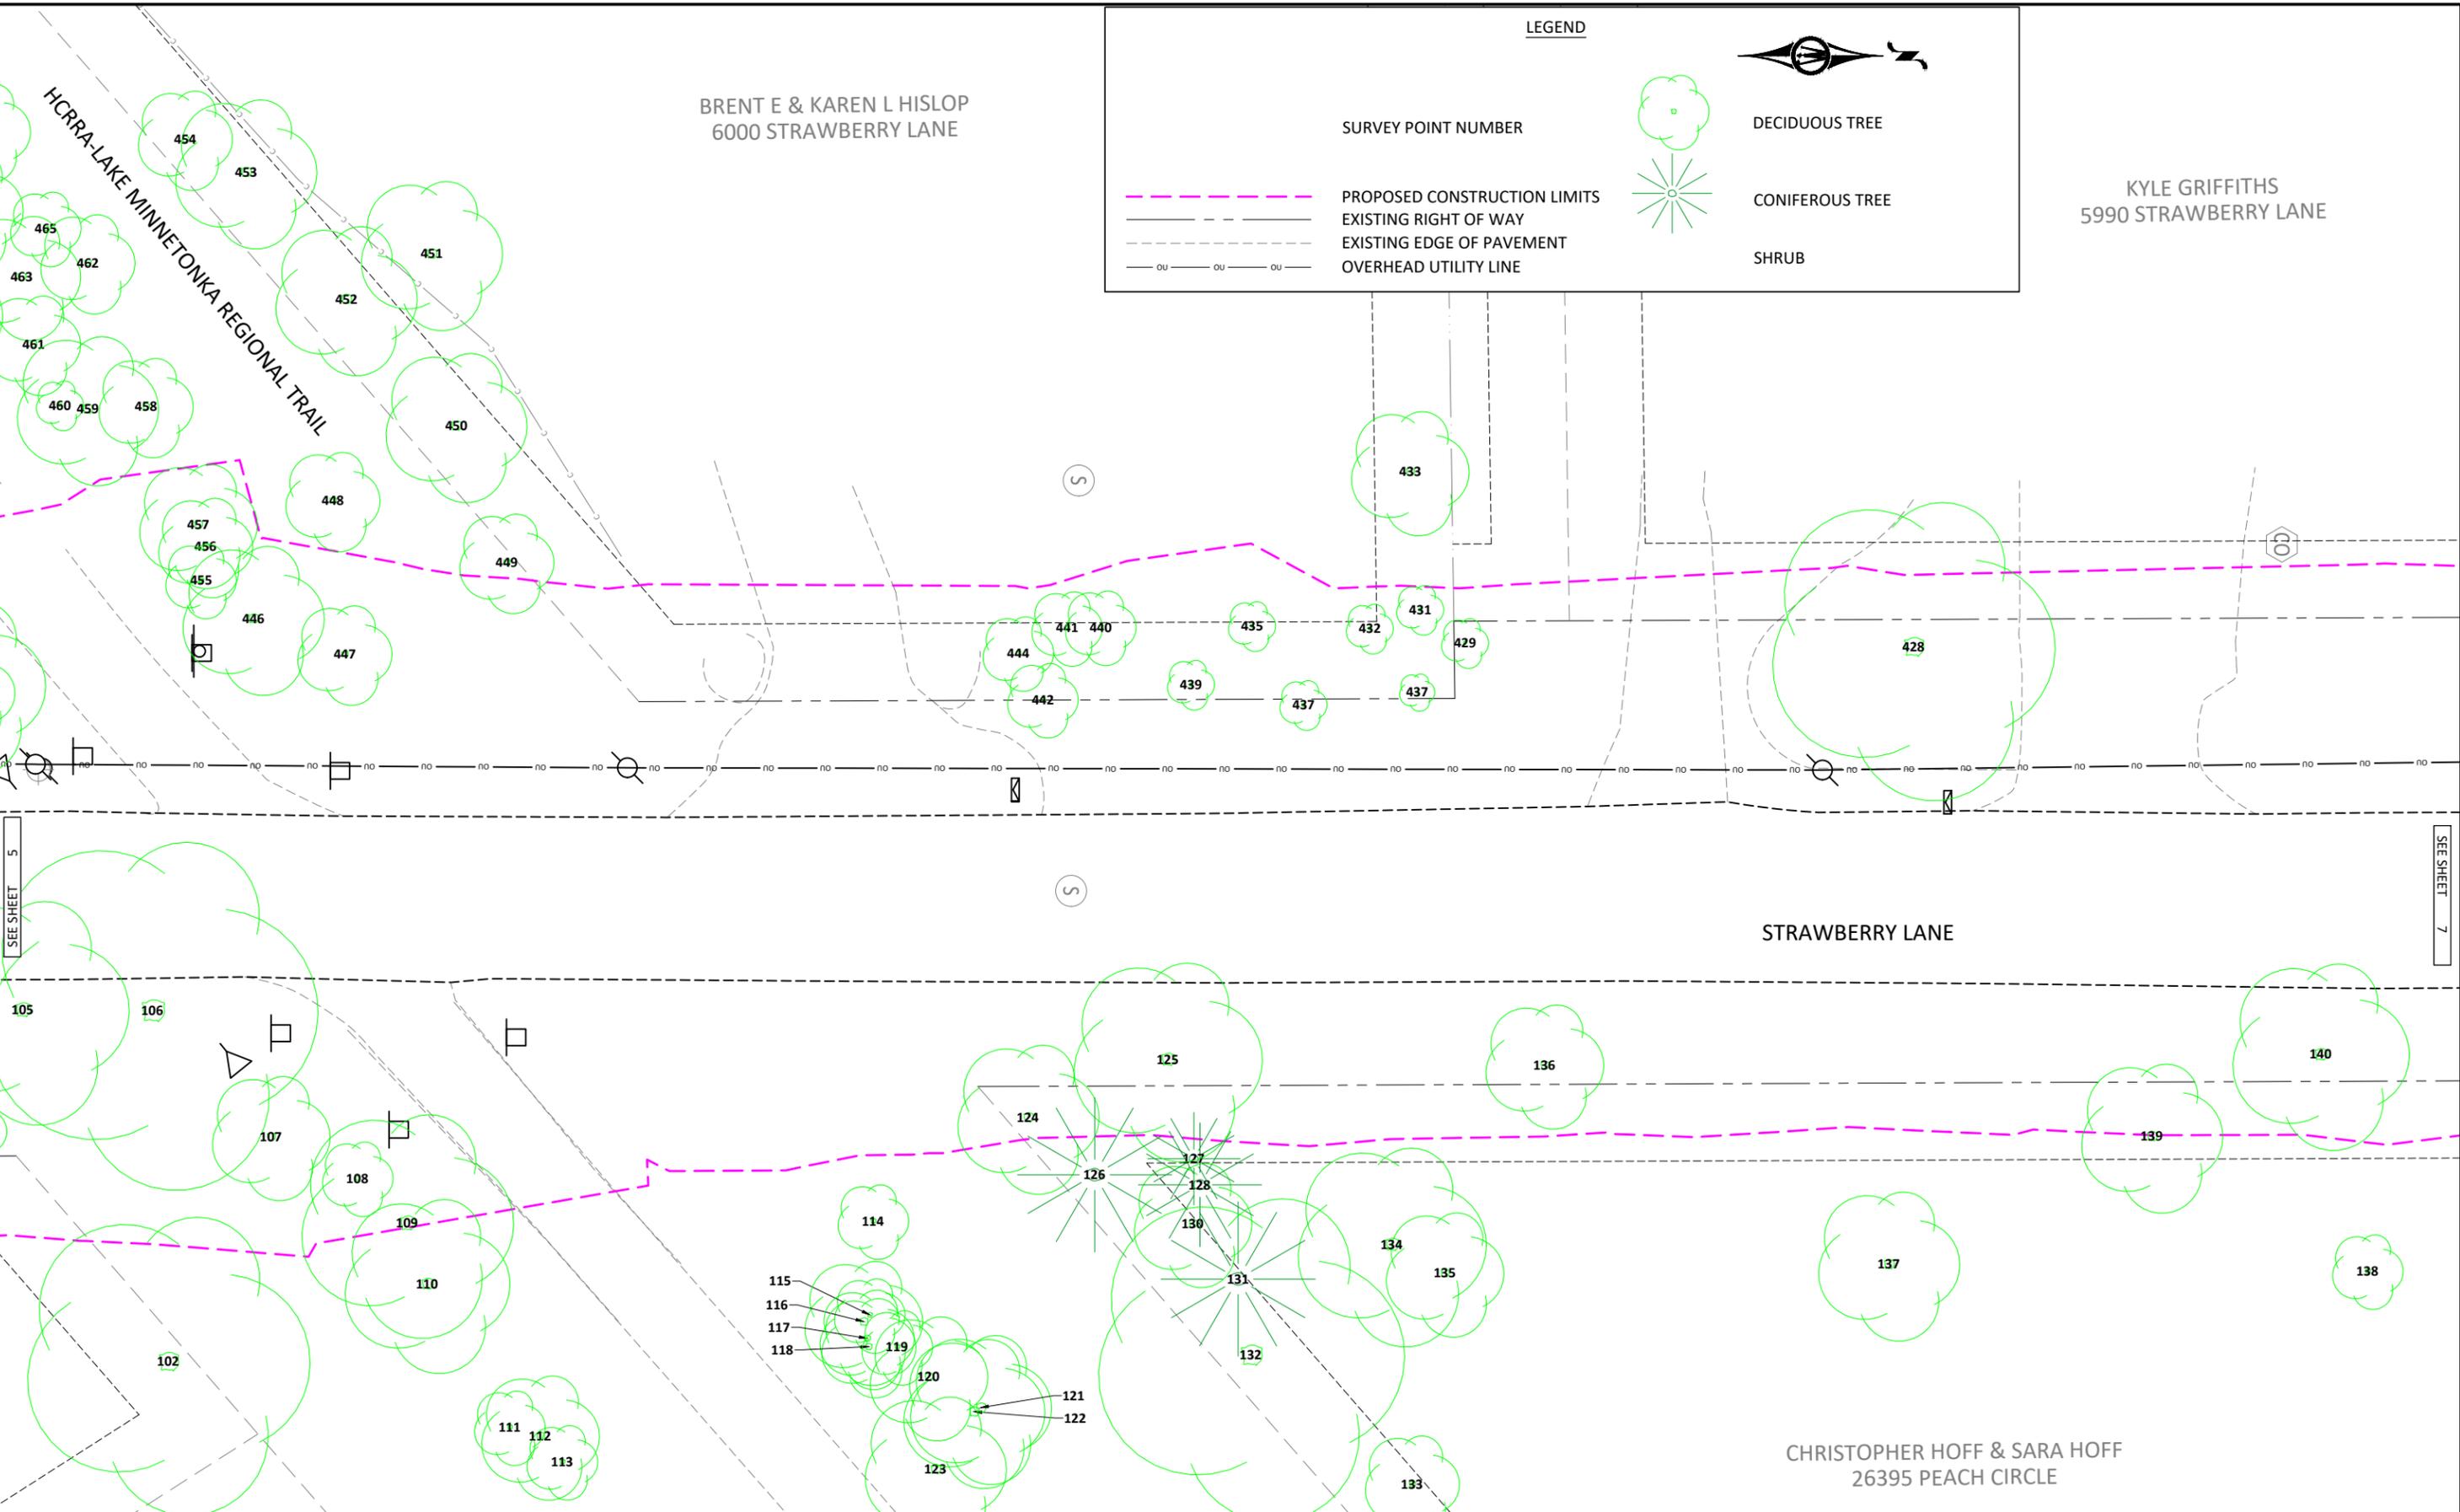

LEGEND

 SURVEY POINT NUMBER
 PROPOSED CONSTRUCTION LIMITS
 EXISTING RIGHT OF WAY
 EXISTING EDGE OF PAVEMENT
 OVERHEAD UTILITY LINE

 DECIDUOUS TREE
 CONIFEROUS TREE
 SHRUB



BRENT E & KAREN L HISLOP
6000 STRAWBERRY LANE

KYLE GRIFFITHS
5990 STRAWBERRY LANE

STRAWBERRY LANE

CHRISTOPHER HOFF & SARA HOFF
26395 PEACH CIRCLE

SEE SHEET 5

SEE SHEET 7



2638 SHADOW LANE, SUITE 200
CHASKA, MINNESOTA 55318
Phone: (952) 448-8838
Email: Chaska@bolton-menk.com
www.bolton-menk.com

DESIGNED	NO.	ISSUED FOR	DATE
RJJ			
DRAWN			
SCD/CAL			
CHECKED			
ALB			
CLIENT PROJ. NO.			
C16.120450			

CITY OF SHOREWOOD
STRAWBERRY LANE RECONSTRUCTION

TREE INVENTORY

SHEET
6

© Bolton & Menk, Inc. 2022. All Rights Reserved. P:\SHRUB\16120450\16120450.dwg 3/23/2022 2:21 AM

LEGEND



SURVEY POINT NUMBER



DECIDUOUS TREE




CONIFEROUS TREE

SHRUB

- PROPOSED CONSTRUCTION LIMITS
- EXISTING RIGHT OF WAY
- EXISTING EDGE OF PAVEMENT
- OVERHEAD UTILITY LINE

B LIEFFERS & D WELLS
5970 STRAWBERRY LANE

DEAN M HOTVET & LAURA HOTVET
5950 STRAWBERRY LANE

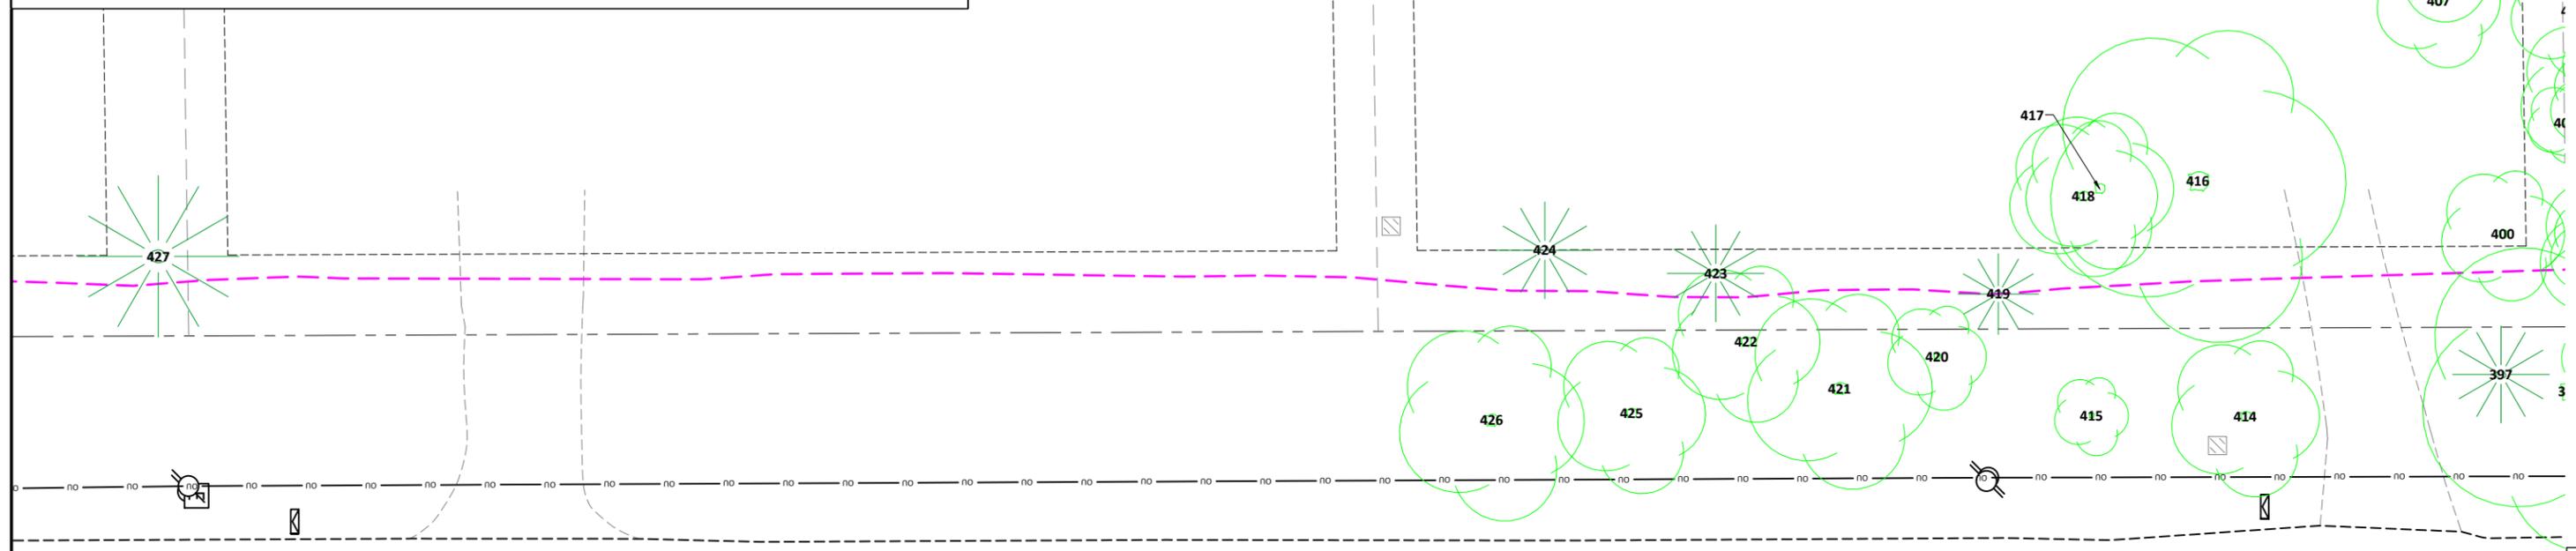


STRAWBERRY LANE

(S)

(S)

PEACH CIRCLE

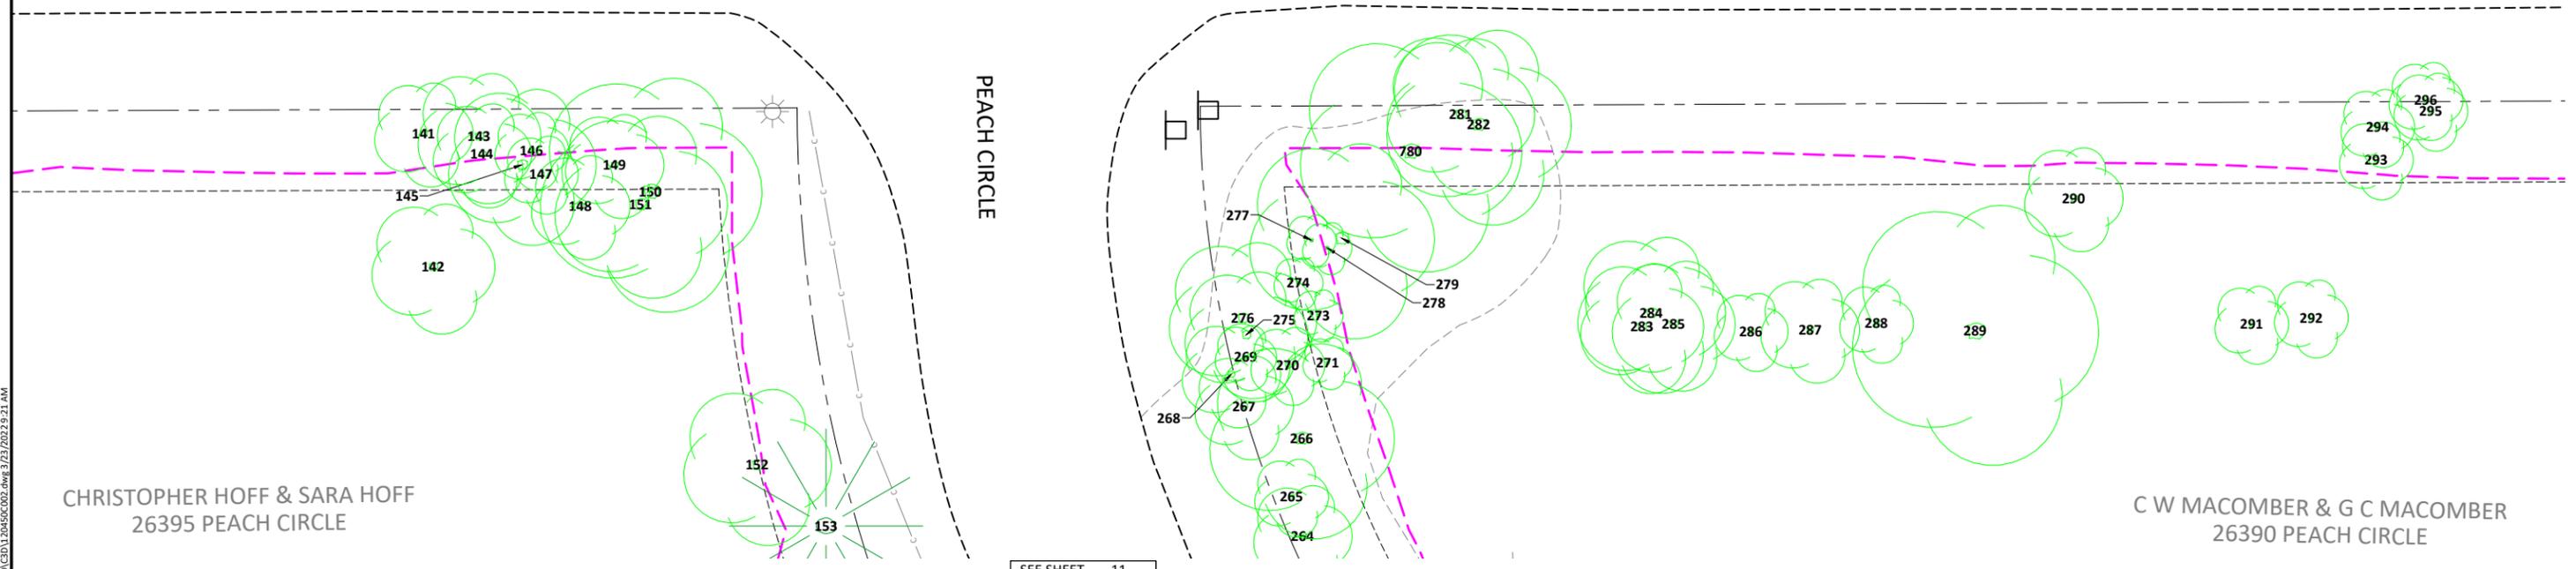

CHRISTOPHER HOFF & SARA HOFF
26395 PEACH CIRCLE

C W MACOMBER & G C MACOMBER
26390 PEACH CIRCLE

SEE SHEET 11

SEE SHEET 6

SEE SHEET 8




2638 SHADOW LANE, SUITE 200
CHASKA, MINNESOTA 55318
Phone: (952) 448-8838
Email: Chaska@bolton-menk.com
www.bolton-menk.com

DESIGNED	NO.	ISSUED FOR	DATE
RJJ			
DRAWN			
SCD/CAL			
CHECKED			
ALB			
CLIENT PROJ. NO.			
C16.120450			

CITY OF SHOREWOOD
STRAWBERRY LANE RECONSTRUCTION
TREE INVENTORY

SHEET
7

© Bolton & Menk, Inc. 2022. All Rights Reserved. P:\31574\CD\16120450\CD\16120450.dwg, 3/23/2022 2:21 AM

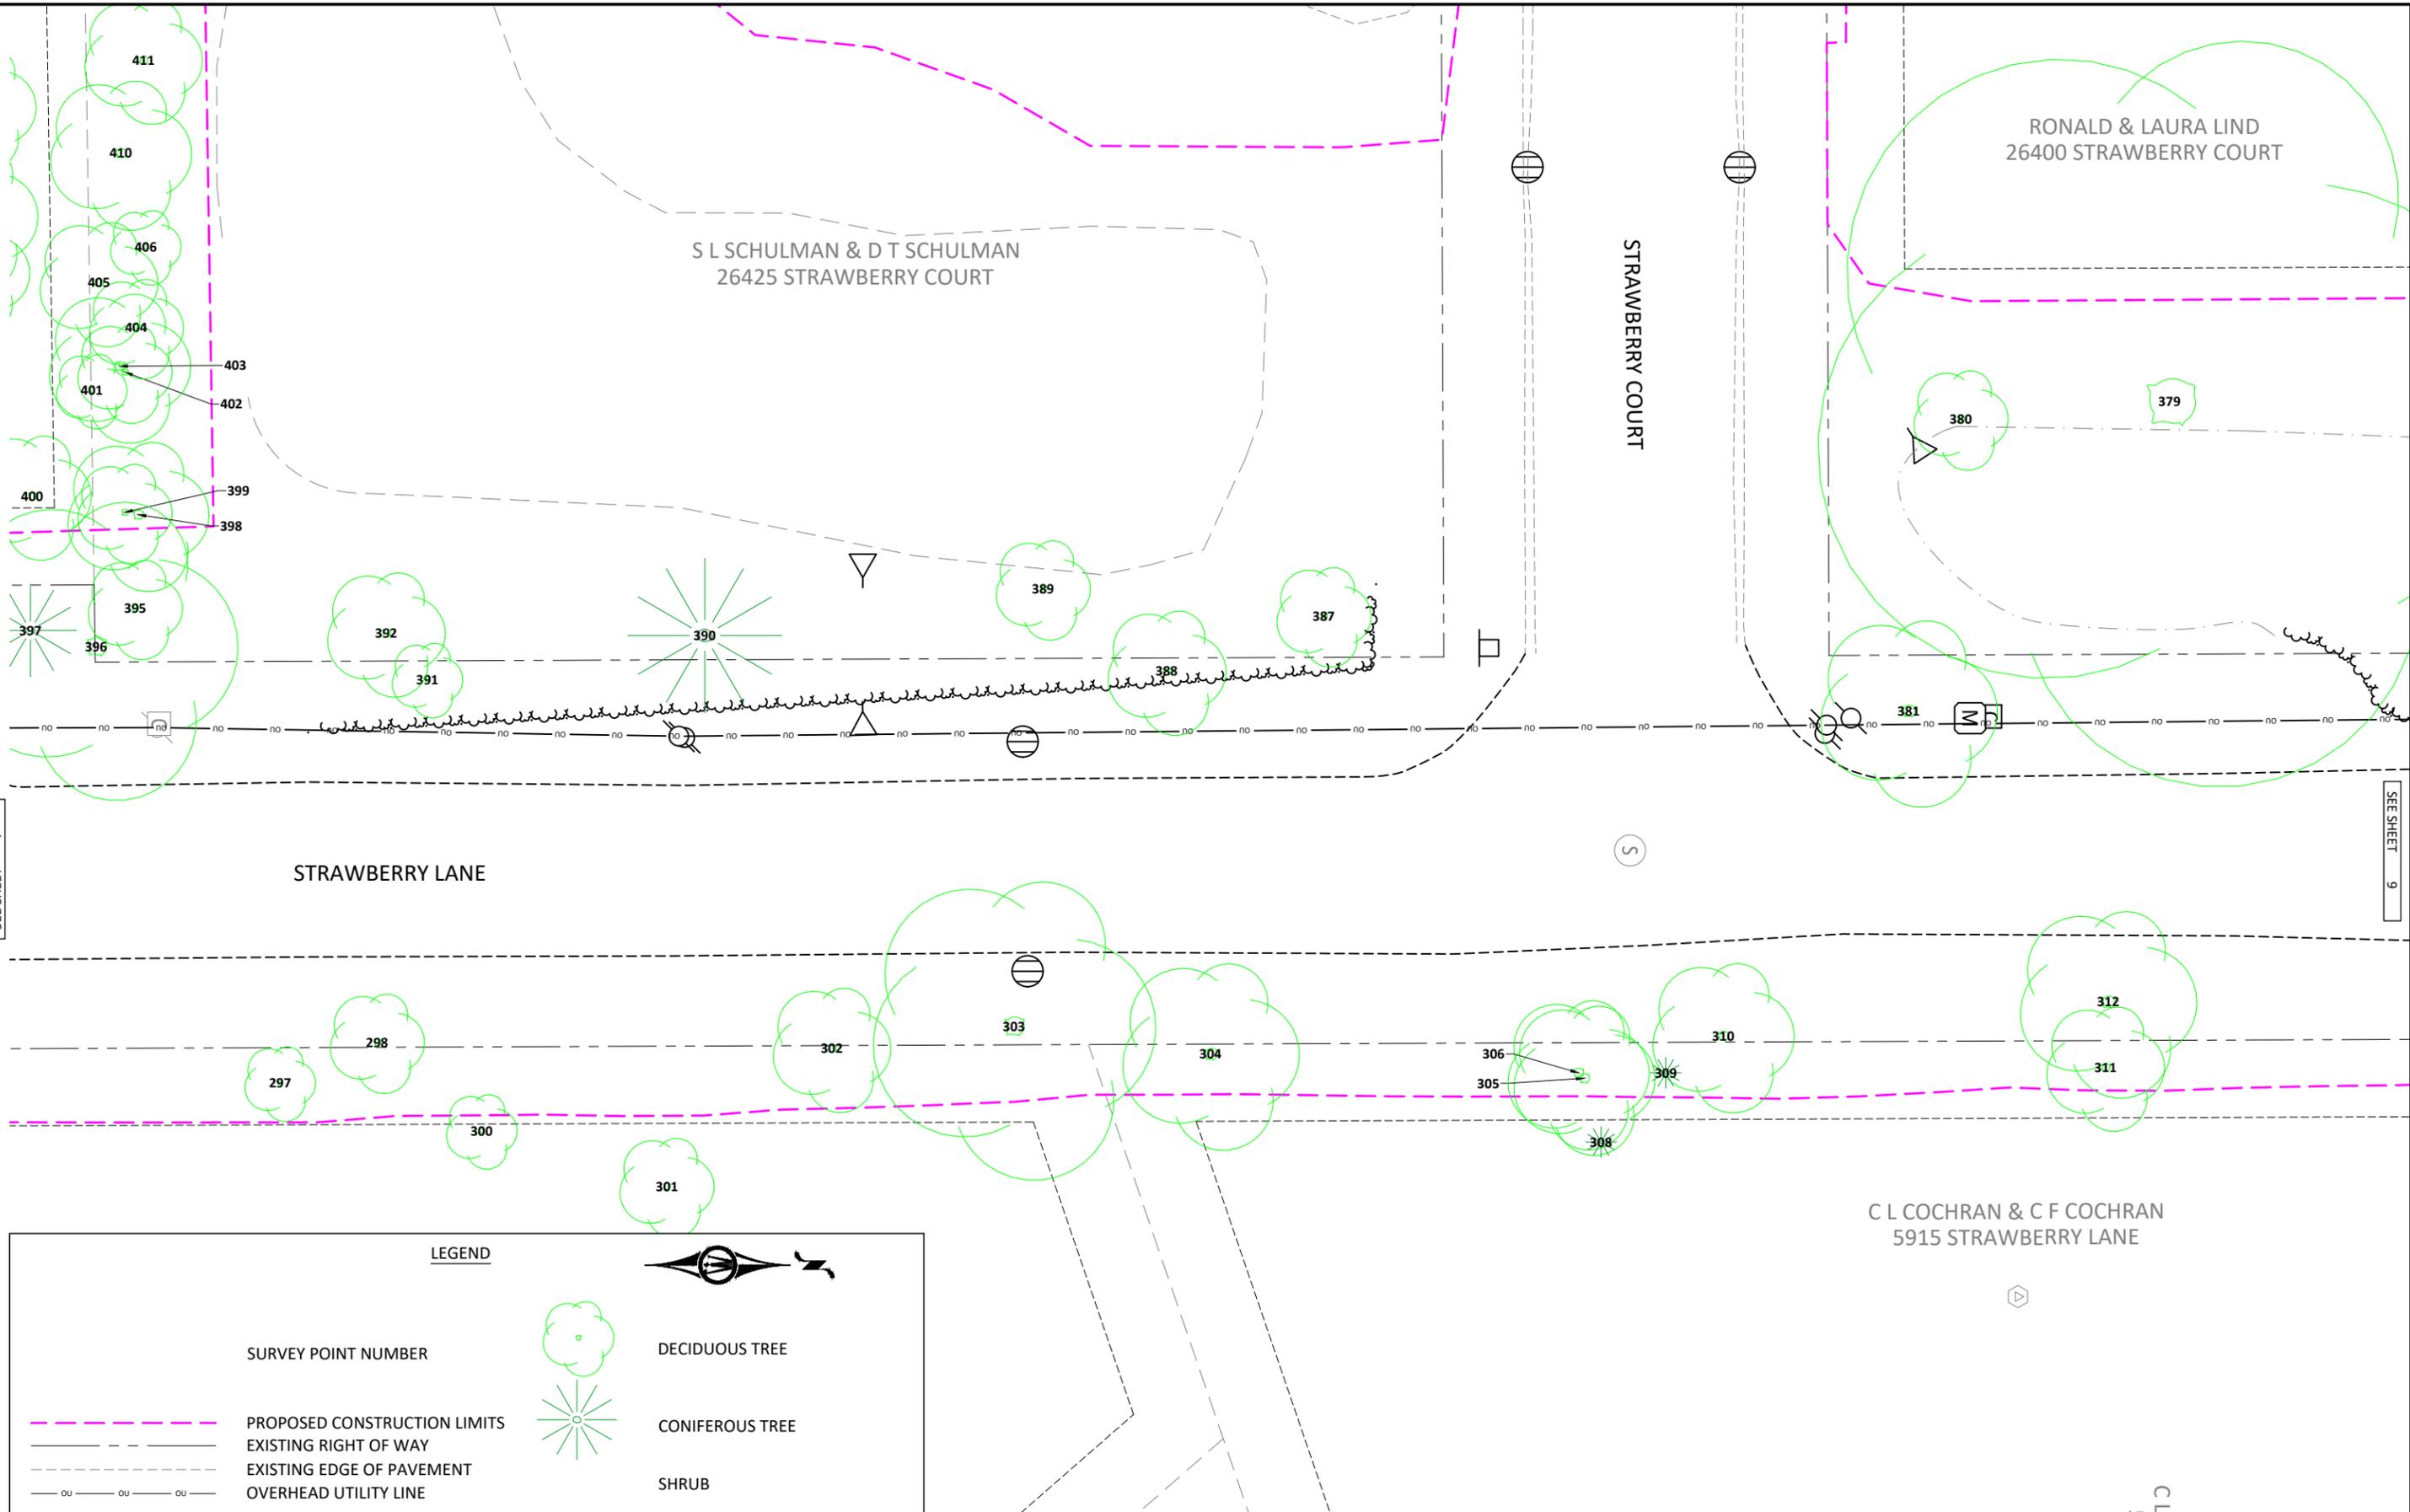


SEE SHEET 7

SEE SHEET 9

LEGEND

	PROPOSED CONSTRUCTION LIMITS		
	EXISTING RIGHT OF WAY		DECIDUOUS TREE
	EXISTING EDGE OF PAVEMENT		CONIFEROUS TREE
	OVERHEAD UTILITY LINE		SHRUB
	SURVEY POINT NUMBER		

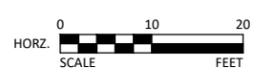

2638 SHADOW LANE, SUITE 200
 CHASKA, MINNESOTA 55318
 Phone: (952) 448-8838
 Email: Chaska@bolton-menk.com
 www.bolton-menk.com

DESIGNED	NO.	ISSUED FOR	DATE
RJJ			
DRAWN			
SCD/CAL			
CHECKED			
ALB			
CLIENT PROJ. NO.			
C16.120450			

CITY OF SHOREWOOD
 STRAWBERRY LANE RECONSTRUCTION
 TREE INVENTORY

© Bolton & Menk, Inc. 2022. All Rights Reserved. P:\SHOREWOOD\16120450\CAD\CSD\12045002.dwg, 3/23/2022 2:21 AM

RONALD & LAURA LIND
26400 STRAWBERRY COURT


ELIZABETH A WITCGER ET AL
5840 STRAWBERRY LANE

K L HANSON & B A HANSON
5885 STRAWBERRY LANE


P B CHEEVER & A CHEEVER
5865 STRAWBERRY LANE

LEGEND

-  PROPOSED CONSTRUCTION LIMITS
-  EXISTING RIGHT OF WAY
-  EXISTING EDGE OF PAVEMENT
-  OVERHEAD UTILITY LINE
-  DECIDUOUS TREE
-  CONIFEROUS TREE
-  SHRUB

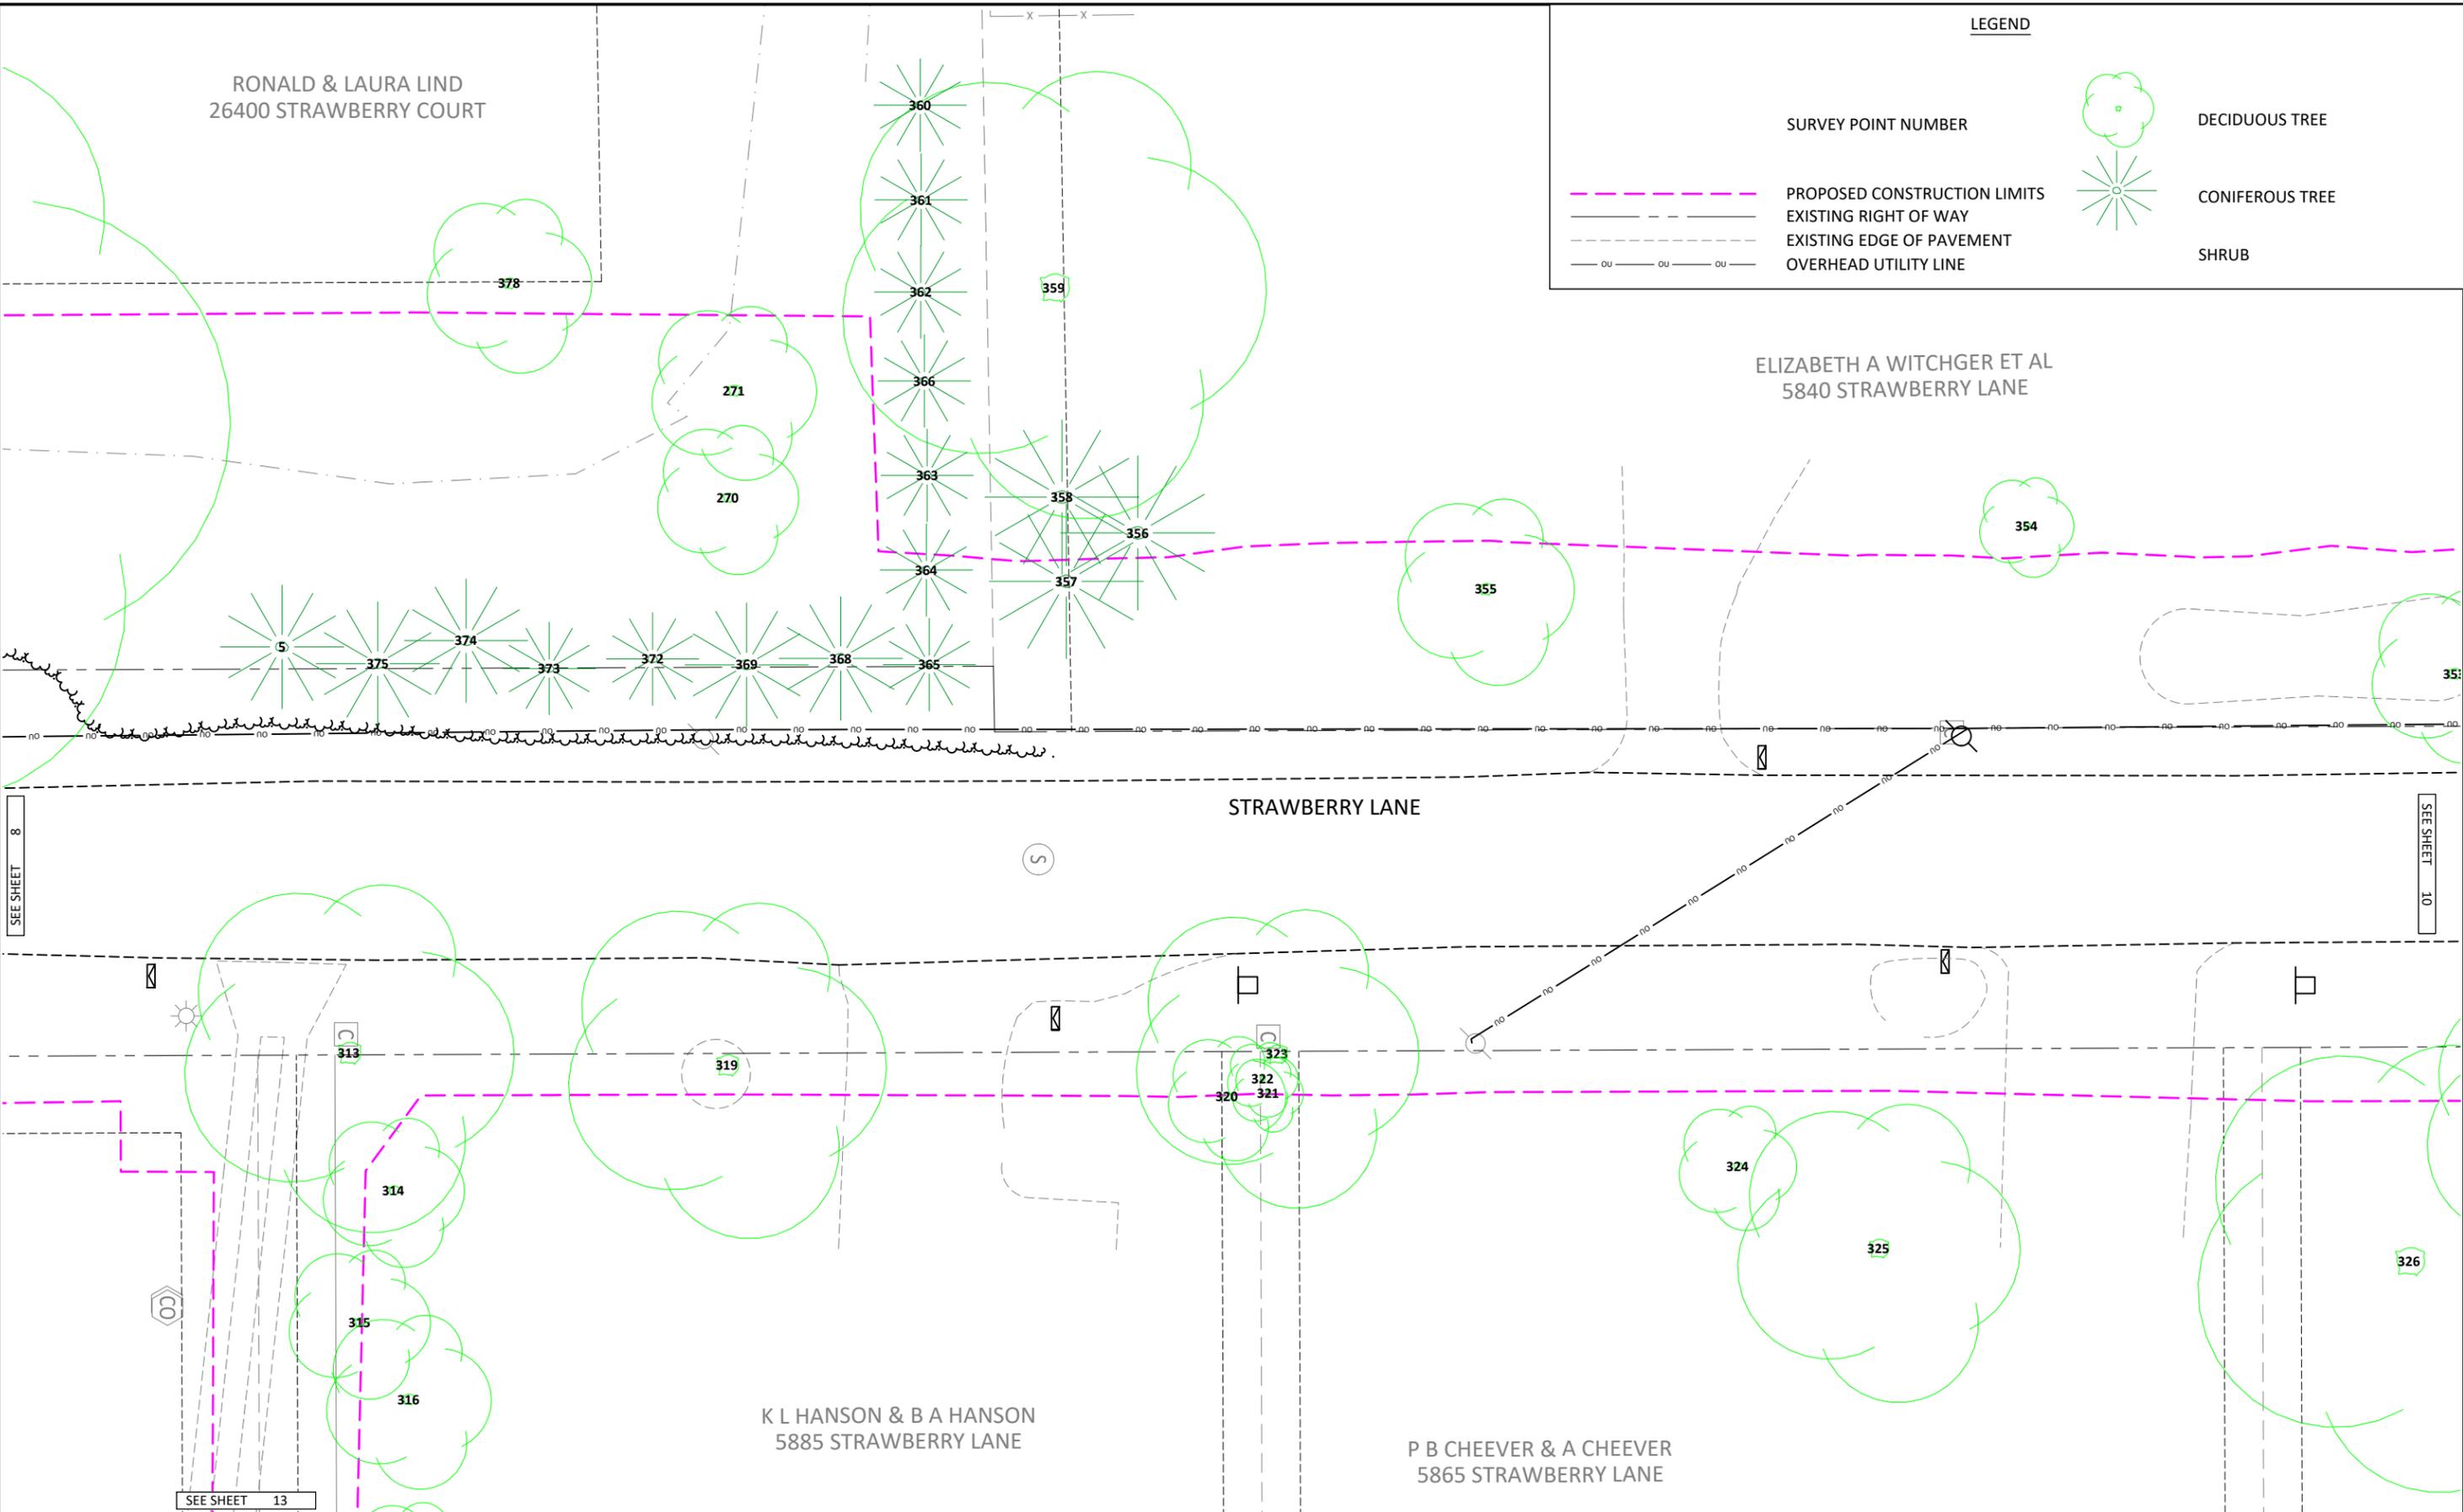

© Bolton & Menk, Inc. 2022. All Rights Reserved. P:\31610\16120450\CADD\CADD\16120450\DWG_316120450_2022.02.21.dwg 3/23/2022 2:21:21 AM

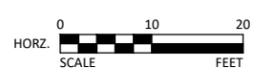

2638 SHADOW LANE, SUITE 200
CHASKA, MINNESOTA 55318
Phone: (952) 448-8838
Email: Chaska@bolton-menk.com
www.bolton-menk.com

DESIGNED	NO.	ISSUED FOR	DATE
RJJ			
DRAWN			
SCD/CAL			
CHECKED			
ALB			
CLIENT PROJ. NO.	C16.120450		

CITY OF SHOREWOOD
STRAWBERRY LANE RECONSTRUCTION
TREE INVENTORY

SHEET
9

LEGEND



SURVEY POINT NUMBER



DECIDUOUS TREE




CONIFEROUS TREE

SHRUB

- PROPOSED CONSTRUCTION LIMITS
- EXISTING RIGHT OF WAY
- EXISTING EDGE OF PAVEMENT
- OVERHEAD UTILITY LINE

DANIEL P MALONE
5830 STRAWBERRY LANE


SMITHTOWN ROAD

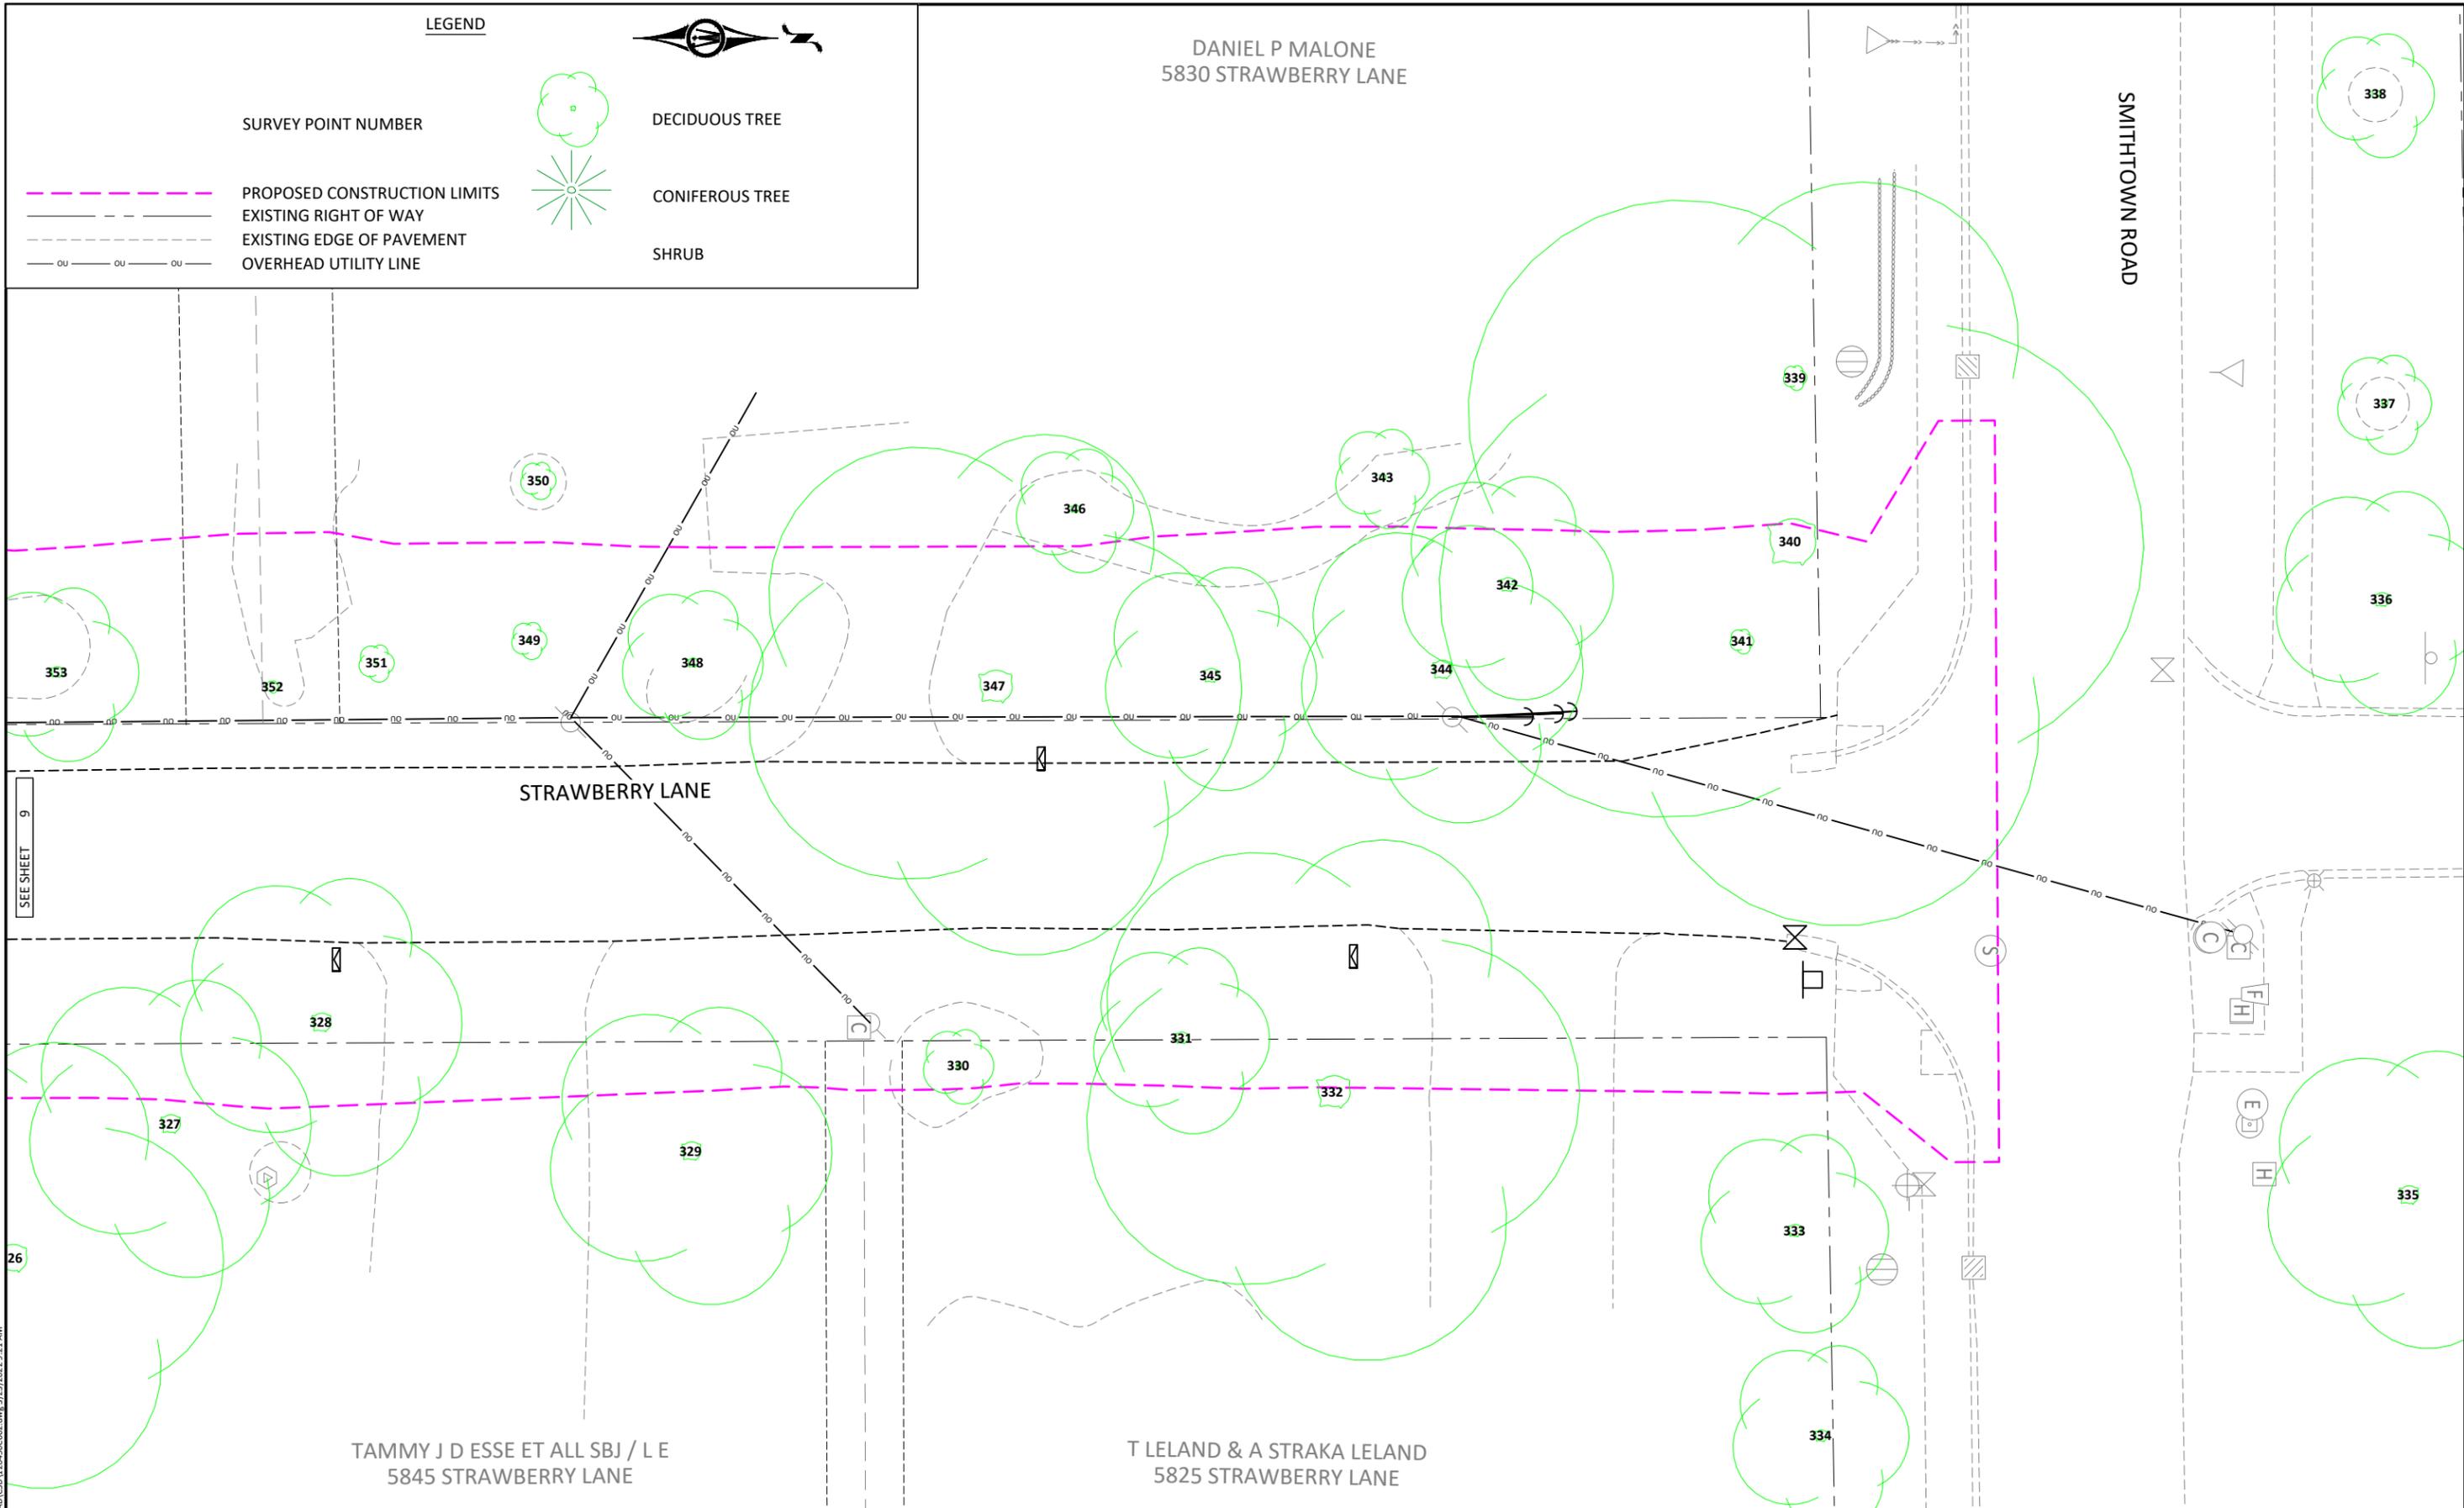

SEE SHEET 9

TAMMY J D ESSE ET ALL SBJ / L E
5845 STRAWBERRY LANE

T LELAND & A STRAKA LELAND
5825 STRAWBERRY LANE

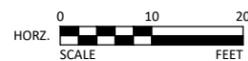

2638 SHADOW LANE, SUITE 200
CHASKA, MINNESOTA 55318
Phone: (952) 448-8838
Email: Chaska@bolton-menk.com
www.bolton-menk.com

DESIGNED	NO.	ISSUED FOR	DATE
RJJ			
DRAWN			
SCD/CAL			
CHECKED			
ALB			
CLIENT PROJ. NO.			
C16.120450			

CITY OF SHOREWOOD
STRAWBERRY LANE RECONSTRUCTION

TREE INVENTORY


SHEET
10

C W MACOMBER & G C MACOMBER
26390 PEACH CIRCLE

LEGEND


 PROPOSED CONSTRUCTION LIMITS
 EXISTING RIGHT OF WAY
 EXISTING EDGE OF PAVEMENT
 OVERHEAD UTILITY LINE

 DECIDUOUS TREE
 CONIFEROUS TREE
 SHRUB

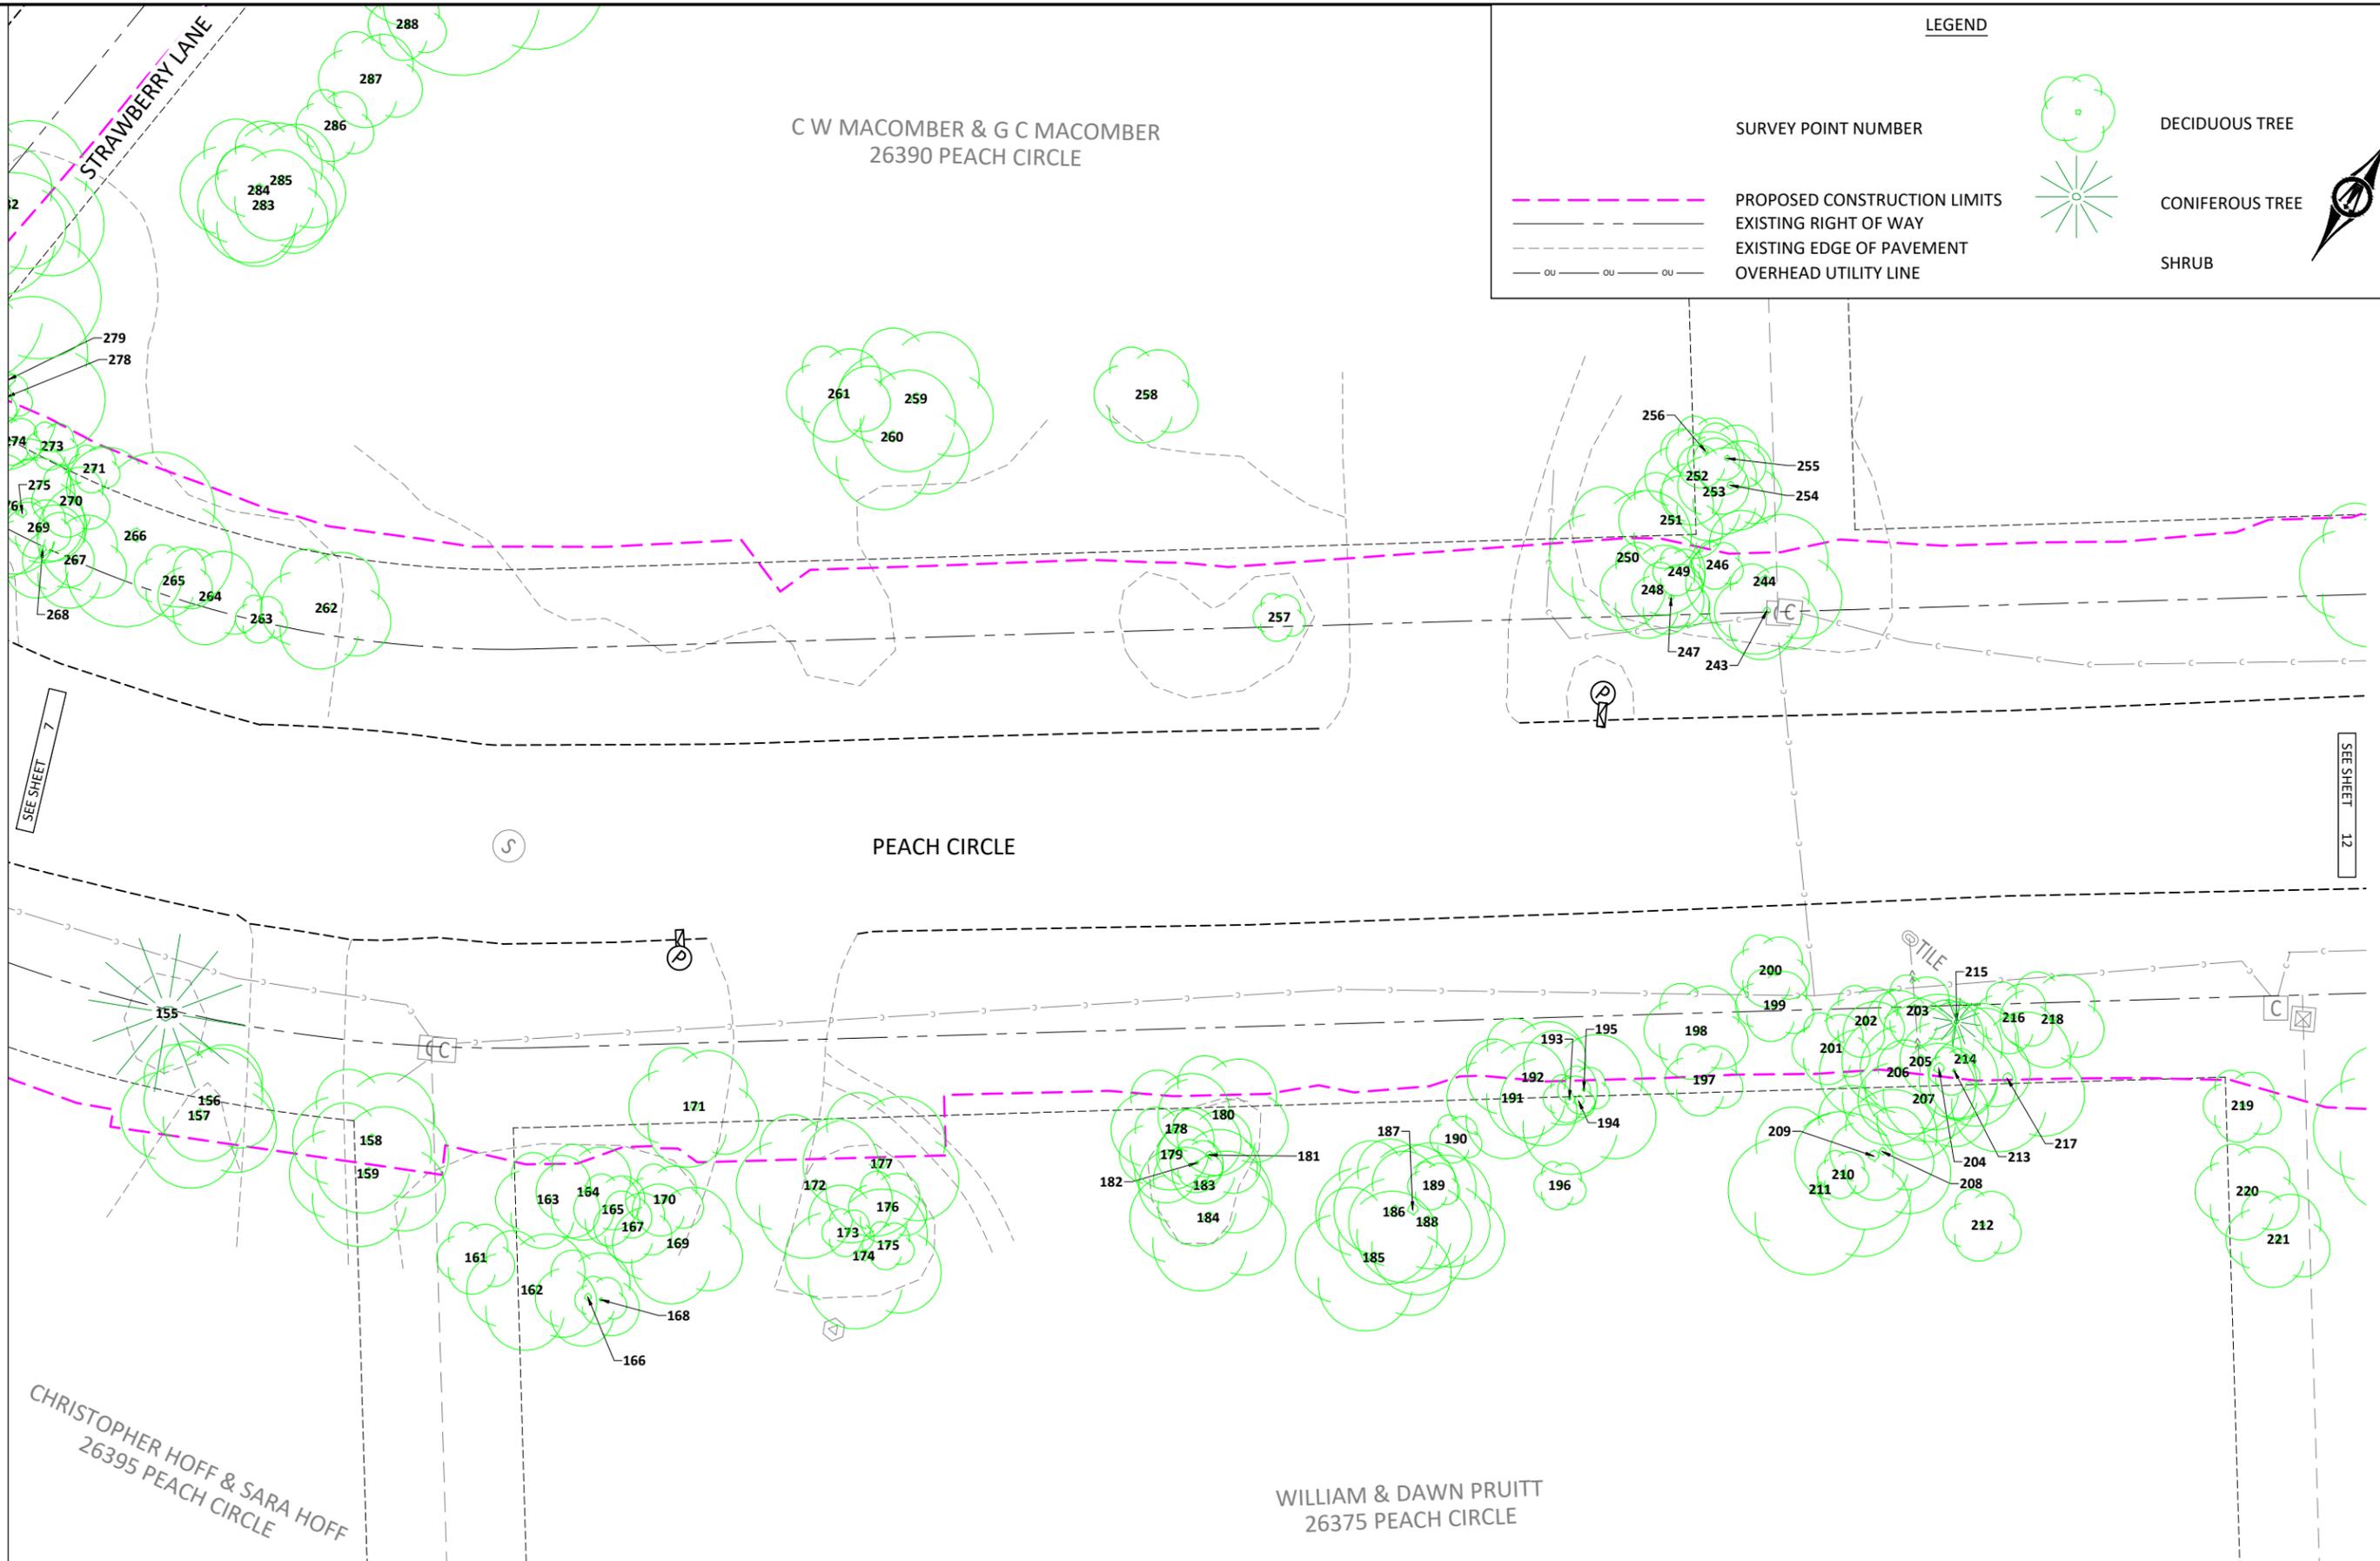

SEE SHEET 7

SEE SHEET 12

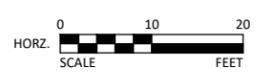

WILLIAM & DAWN PRUITT
26375 PEACH CIRCLE

2638 SHADOW LANE, SUITE 200
CHASKA, MINNESOTA 55318
Phone: (952) 448-8838
Email: Chaska@bolton-menk.com
www.bolton-menk.com


DESIGNED	NO.	ISSUED FOR	DATE
RJJ			
DRAWN			
SCD/CAL			
CHECKED			
ALB			
CLIENT PROJ. NO.			
C16.120450			

CITY OF SHOREWOOD
STRAWBERRY LANE RECONSTRUCTION
TREE INVENTORY

© Bolton & Menk, Inc. 2022. All Rights Reserved. P:\31610\16120450\CAD\CSD\120450C02.dwg, 3/23/2022 2:21 AM

D KOENIG & H MCMULLEN
26370 PEACH CIR

ROBERT B & BETH T MCDONALD
26350 PEACH CIR

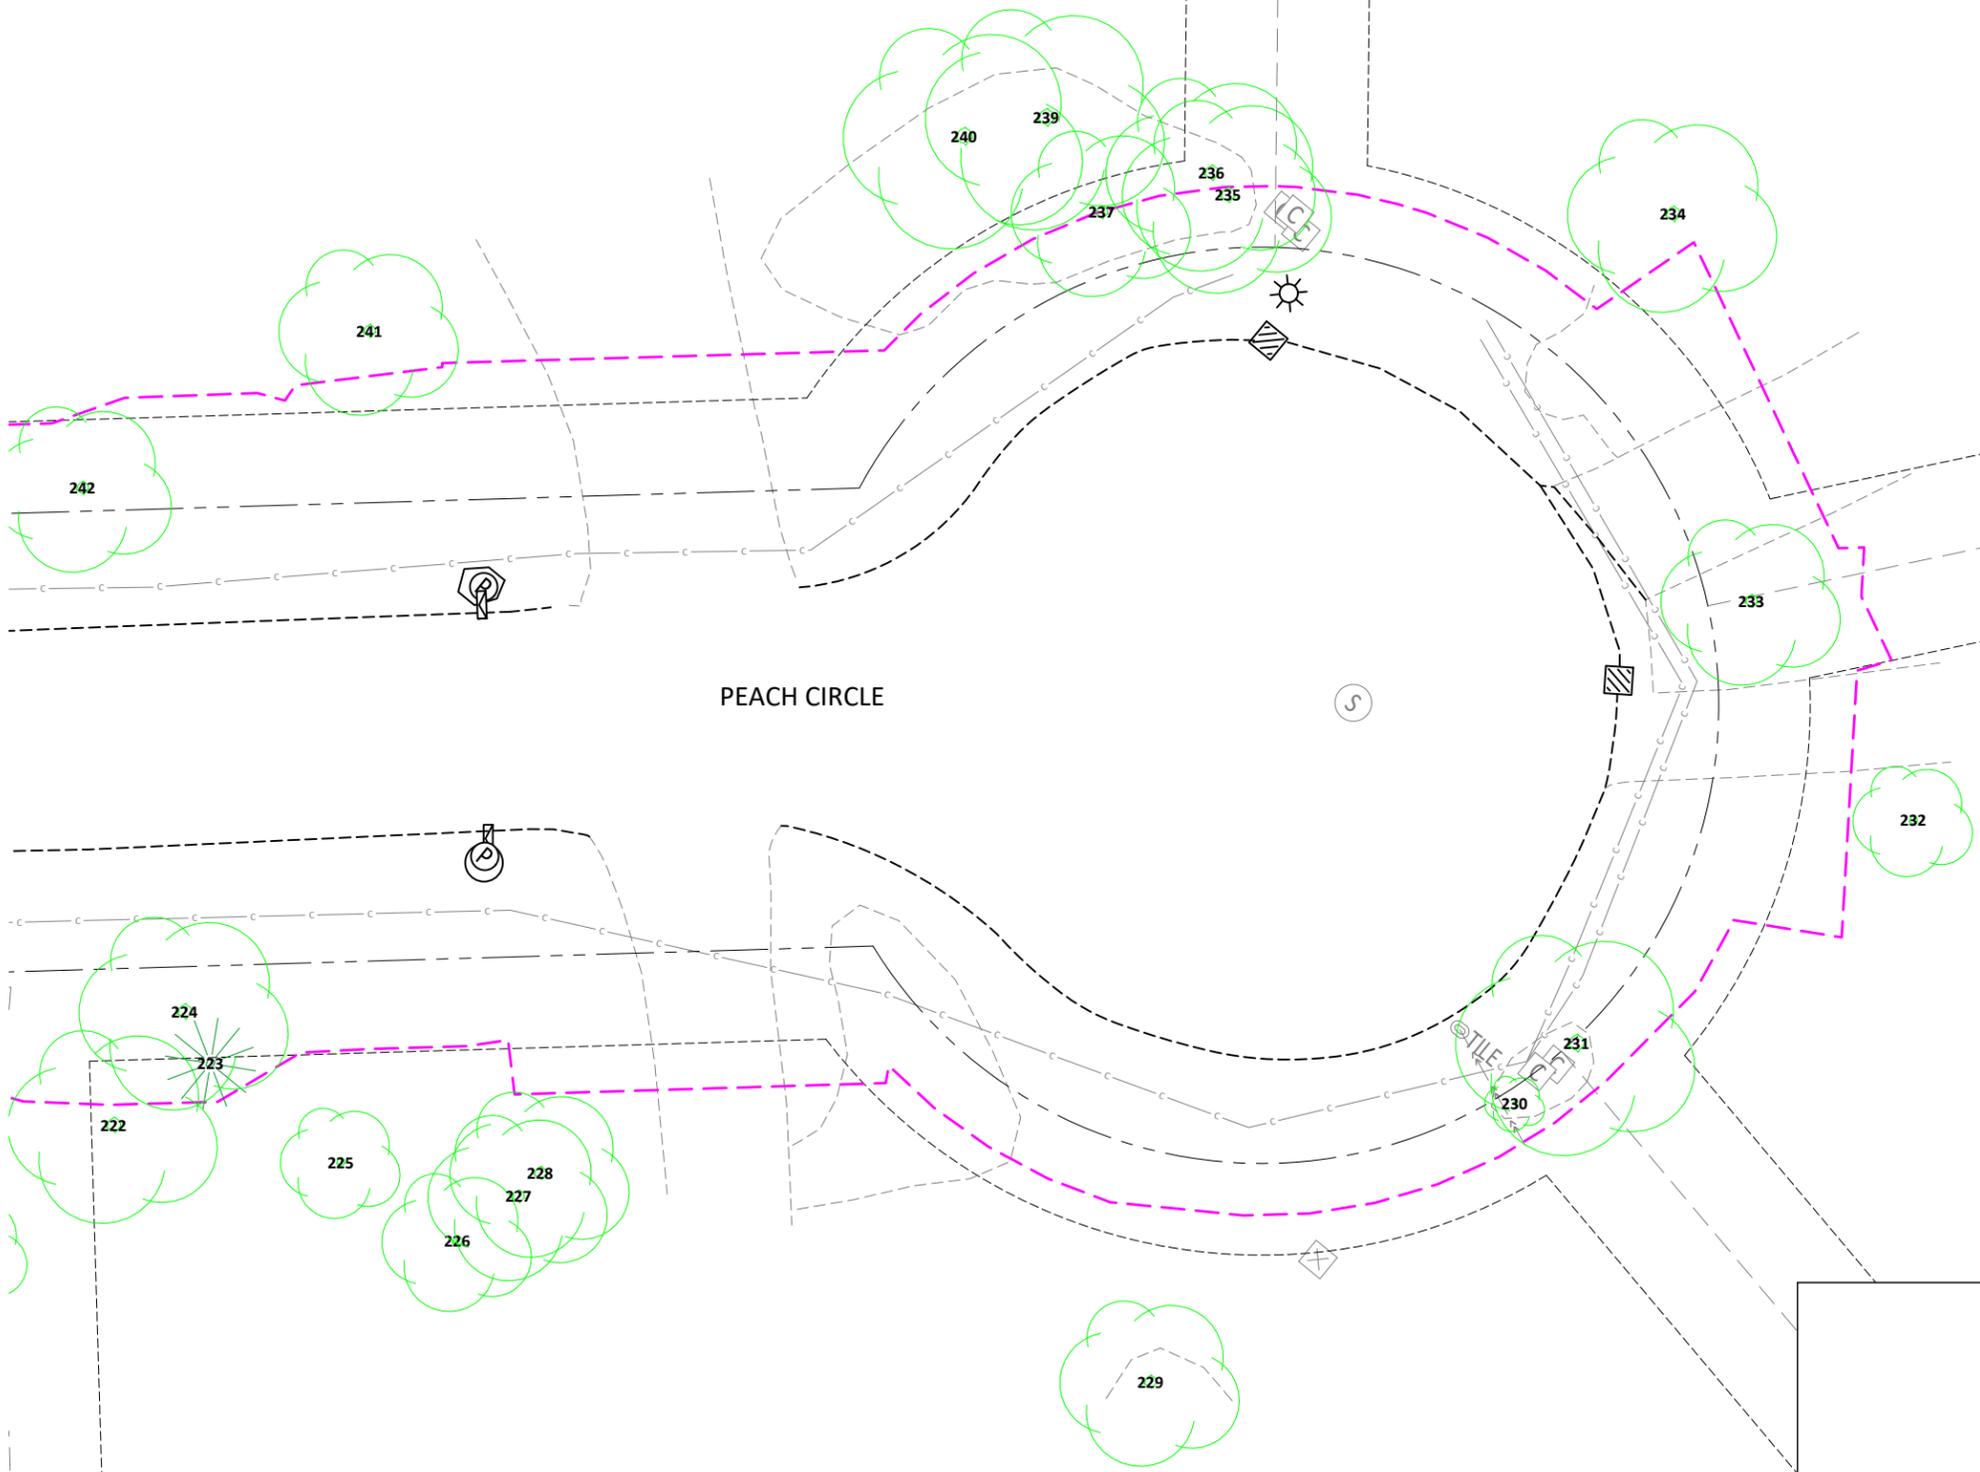



PEACH CIRCLE

ALAN A YELSEY & LOIS ANN BERG
26335 PEACH CIR

KATHLEEN J TURUNEN TRUST
JOEL & KATHLEEN TURUNEN
26355 PEACH CIR

LEGEND

 -  SURVEY POINT NUMBER
-  PROPOSED CONSTRUCTION LIMITS
-  EXISTING RIGHT OF WAY
-  EXISTING EDGE OF PAVEMENT
-  OVERHEAD UTILITY LINE
-  DECIDUOUS TREE
-  CONIFEROUS TREE
-  SHRUB

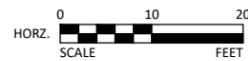


2638 SHADOW LANE, SUITE 200
CHASKA, MINNESOTA 55318
Phone: (952) 448-8838
Email: Chaska@bolton-menk.com
www.bolton-menk.com

DESIGNED	NO.	ISSUED FOR	DATE
RJJ			
DRAWN			
SCD/CAL			
CHECKED			
ALB			
CLIENT PROJ. NO.			
C16.120450			

CITY OF SHOREWOOD
STRAWBERRY LANE RECONSTRUCTION
TREE INVENTORY

© Bolton & Menk, Inc. 2022. All Rights Reserved. P:\31574\1016126-501 CAD\CAD\120450.dwg 3/23/2022 2:21 AM

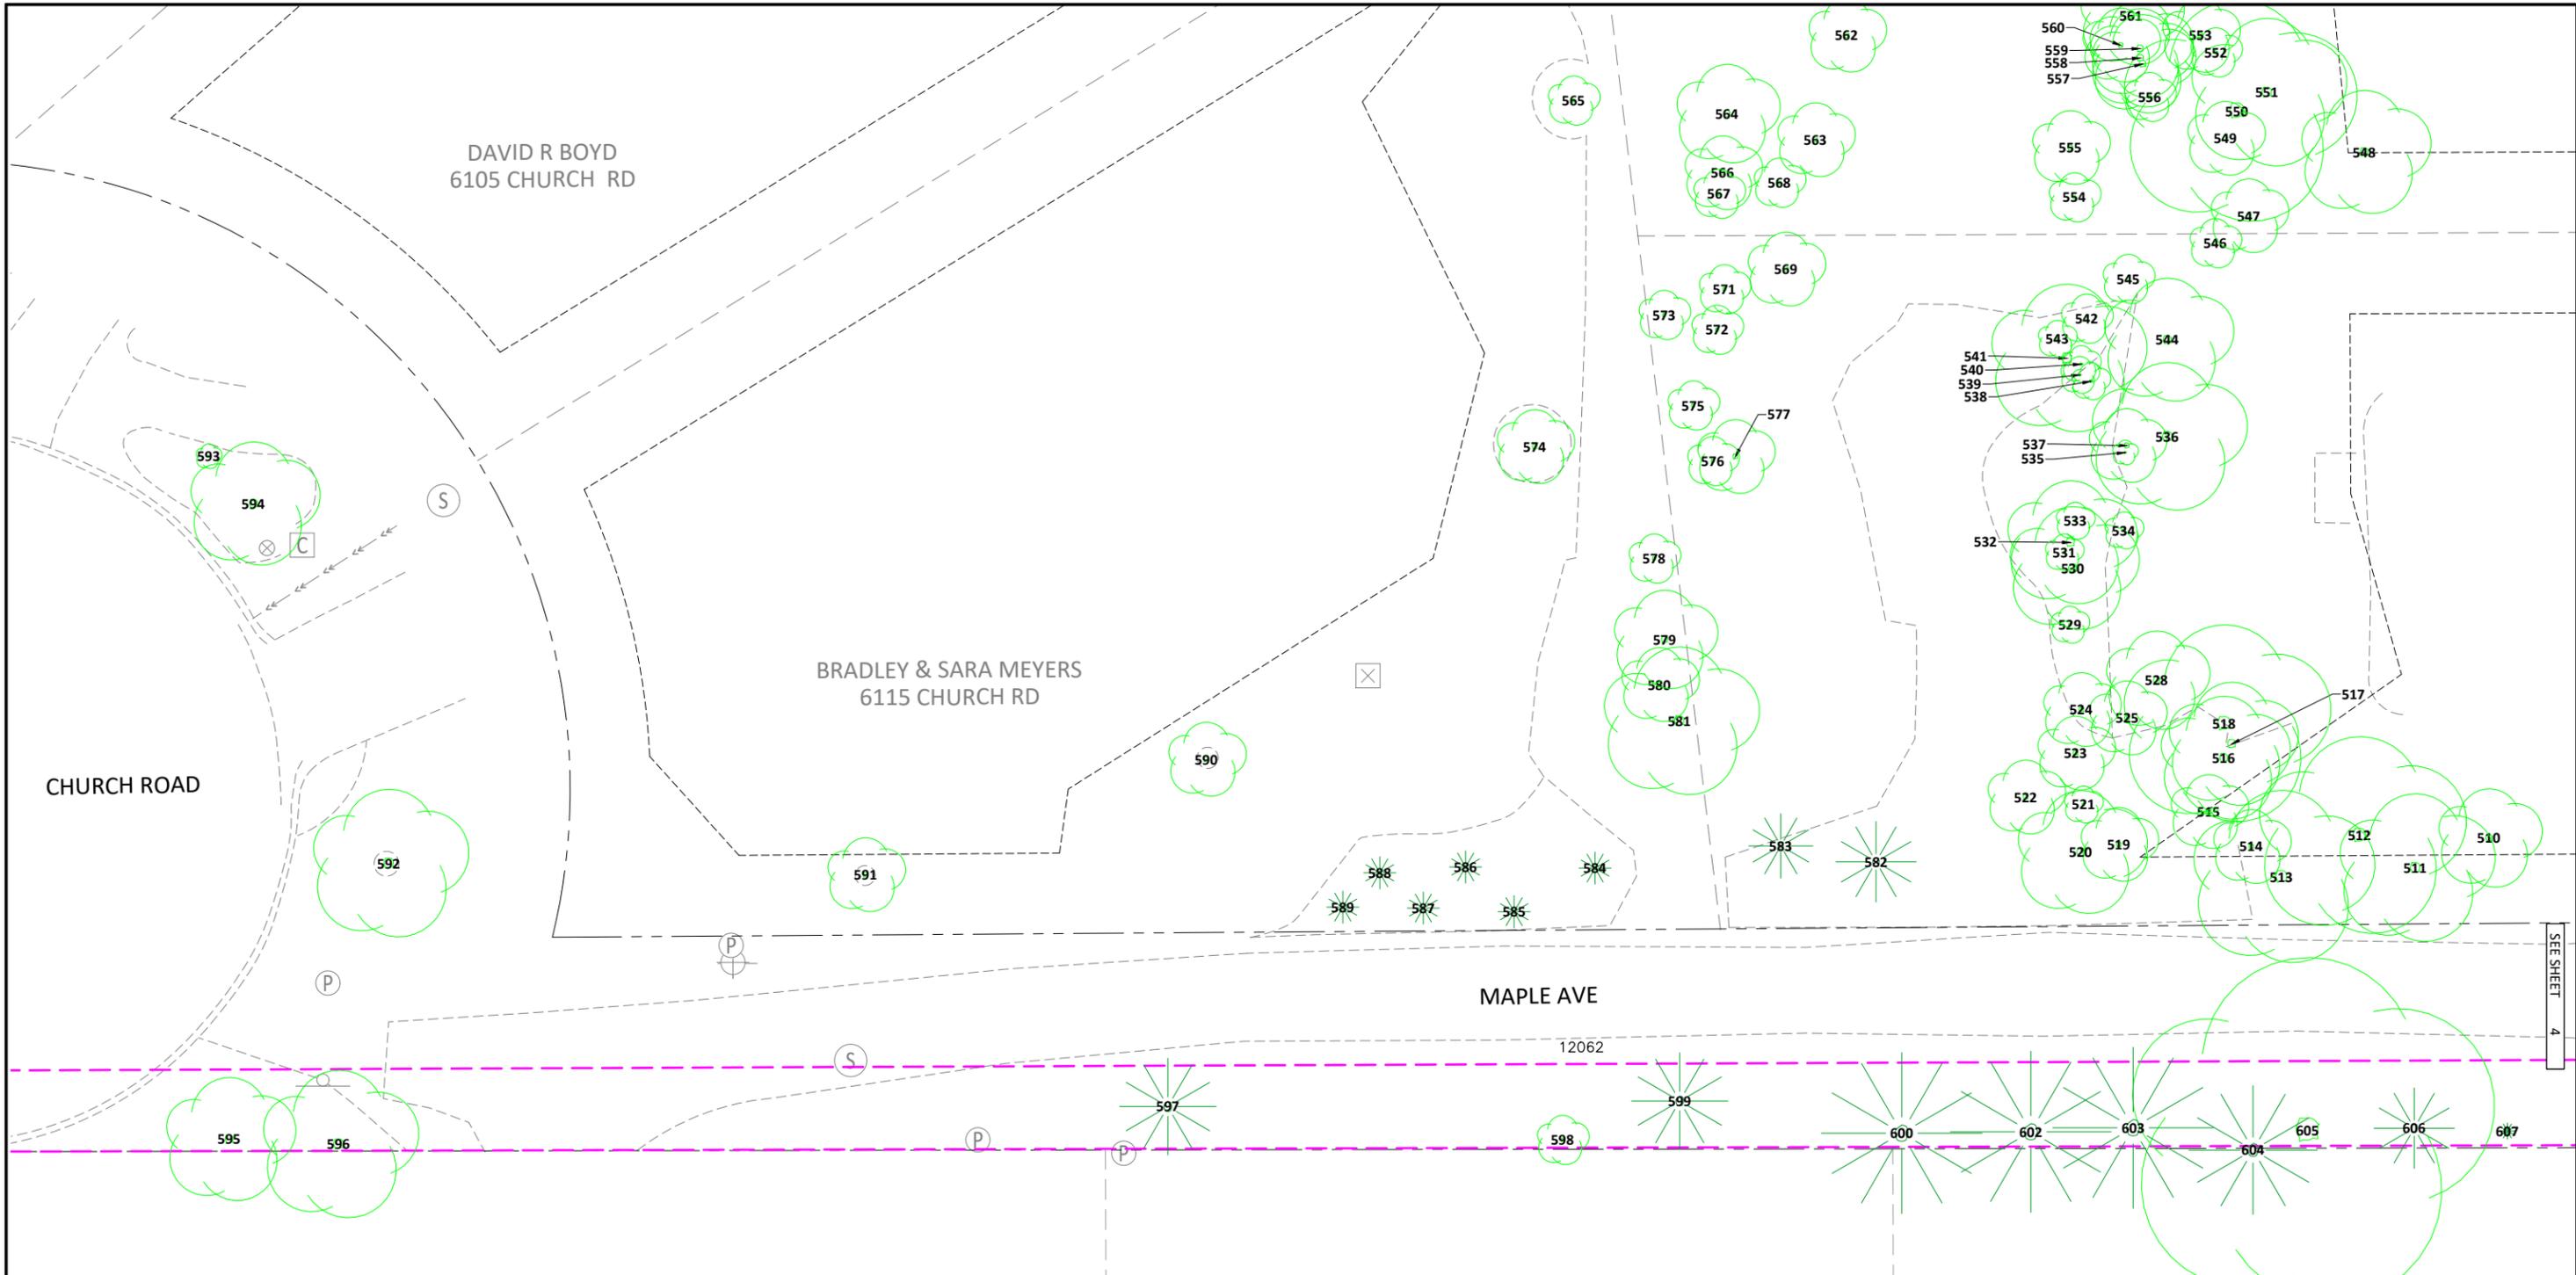

DAVID R BOYD
6105 CHURCH RD

BRADLEY & SARA MEYERS
6115 CHURCH RD

CHURCH ROAD

MAPLE AVE

C LAUGHLIN & P LAUGHLIN
26505 MAPLE AVE

P D & P C HALGESEN
6120 STRAWBERRY LANE

LEGEND

SURVEY POINT NUMBER



DECIDUOUS TREE




CONIFEROUS TREE

SHRUB



PROPOSED CONSTRUCTION LIMITS
EXISTING RIGHT OF WAY
EXISTING EDGE OF PAVEMENT
OVERHEAD UTILITY LINE

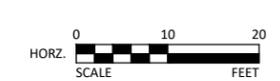

2638 SHADOW LANE, SUITE 200
CHASKA, MINNESOTA 55318
Phone: (952) 448-8838
Email: Chaska@bolton-menk.com
www.bolton-menk.com

DESIGNED	NO.	ISSUED FOR	DATE
RJJ			
DRAWN			
SCD/CAL			
CHECKED			
ALB			
CLIENT PROJ. NO.			
C16.120450			

CITY OF SHOREWOOD
STRAWBERRY LANE RECONSTRUCTION
TREE INVENTORY


© Bolton & Menk, Inc. 2022. All Rights Reserved. P:\316\16120450\CAD\CAD\CD\120450\DWG_3123\2022-2-21.dwg


K L HANSON & B A HANSON
5885 STRAWBERRY LANE

C L COCHRAN & C F COCHRAN
5915 STRAWBERRY LANE

ROBERT B & BETH T MCDONALD
26350 PEACH CIR

LEGEND

 -  SURVEY POINT NUMBER
-  PROPOSED CONSTRUCTION LIMITS
-  EXISTING RIGHT OF WAY
-  EXISTING EDGE OF PAVEMENT
-  OVERHEAD UTILITY LINE
-  DECIDUOUS TREE
-  CONIFEROUS TREE
-  SHRUB

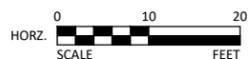

2638 SHADOW LANE, SUITE 200
CHASKA, MINNESOTA 55318
Phone: (952) 448-8838
Email: Chaska@bolton-menk.com
www.bolton-menk.com


DESIGNED	NO.	ISSUED FOR	DATE
RJJ			
DRAWN			
SCD/CAL			
CHECKED			
ALB			
CLIENT PROJ. NO.			
C16.120450			

CITY OF SHOREWOOD
STRAWBERRY LANE RECONSTRUCTION

TREE INVENTORY

SHEET
14

© Bolton & Menk, Inc. 2022. All Rights Reserved. P:\SHRUB\16120450\CAD\CSD\12045002.dwg, 3/23/2022 2:21 AM

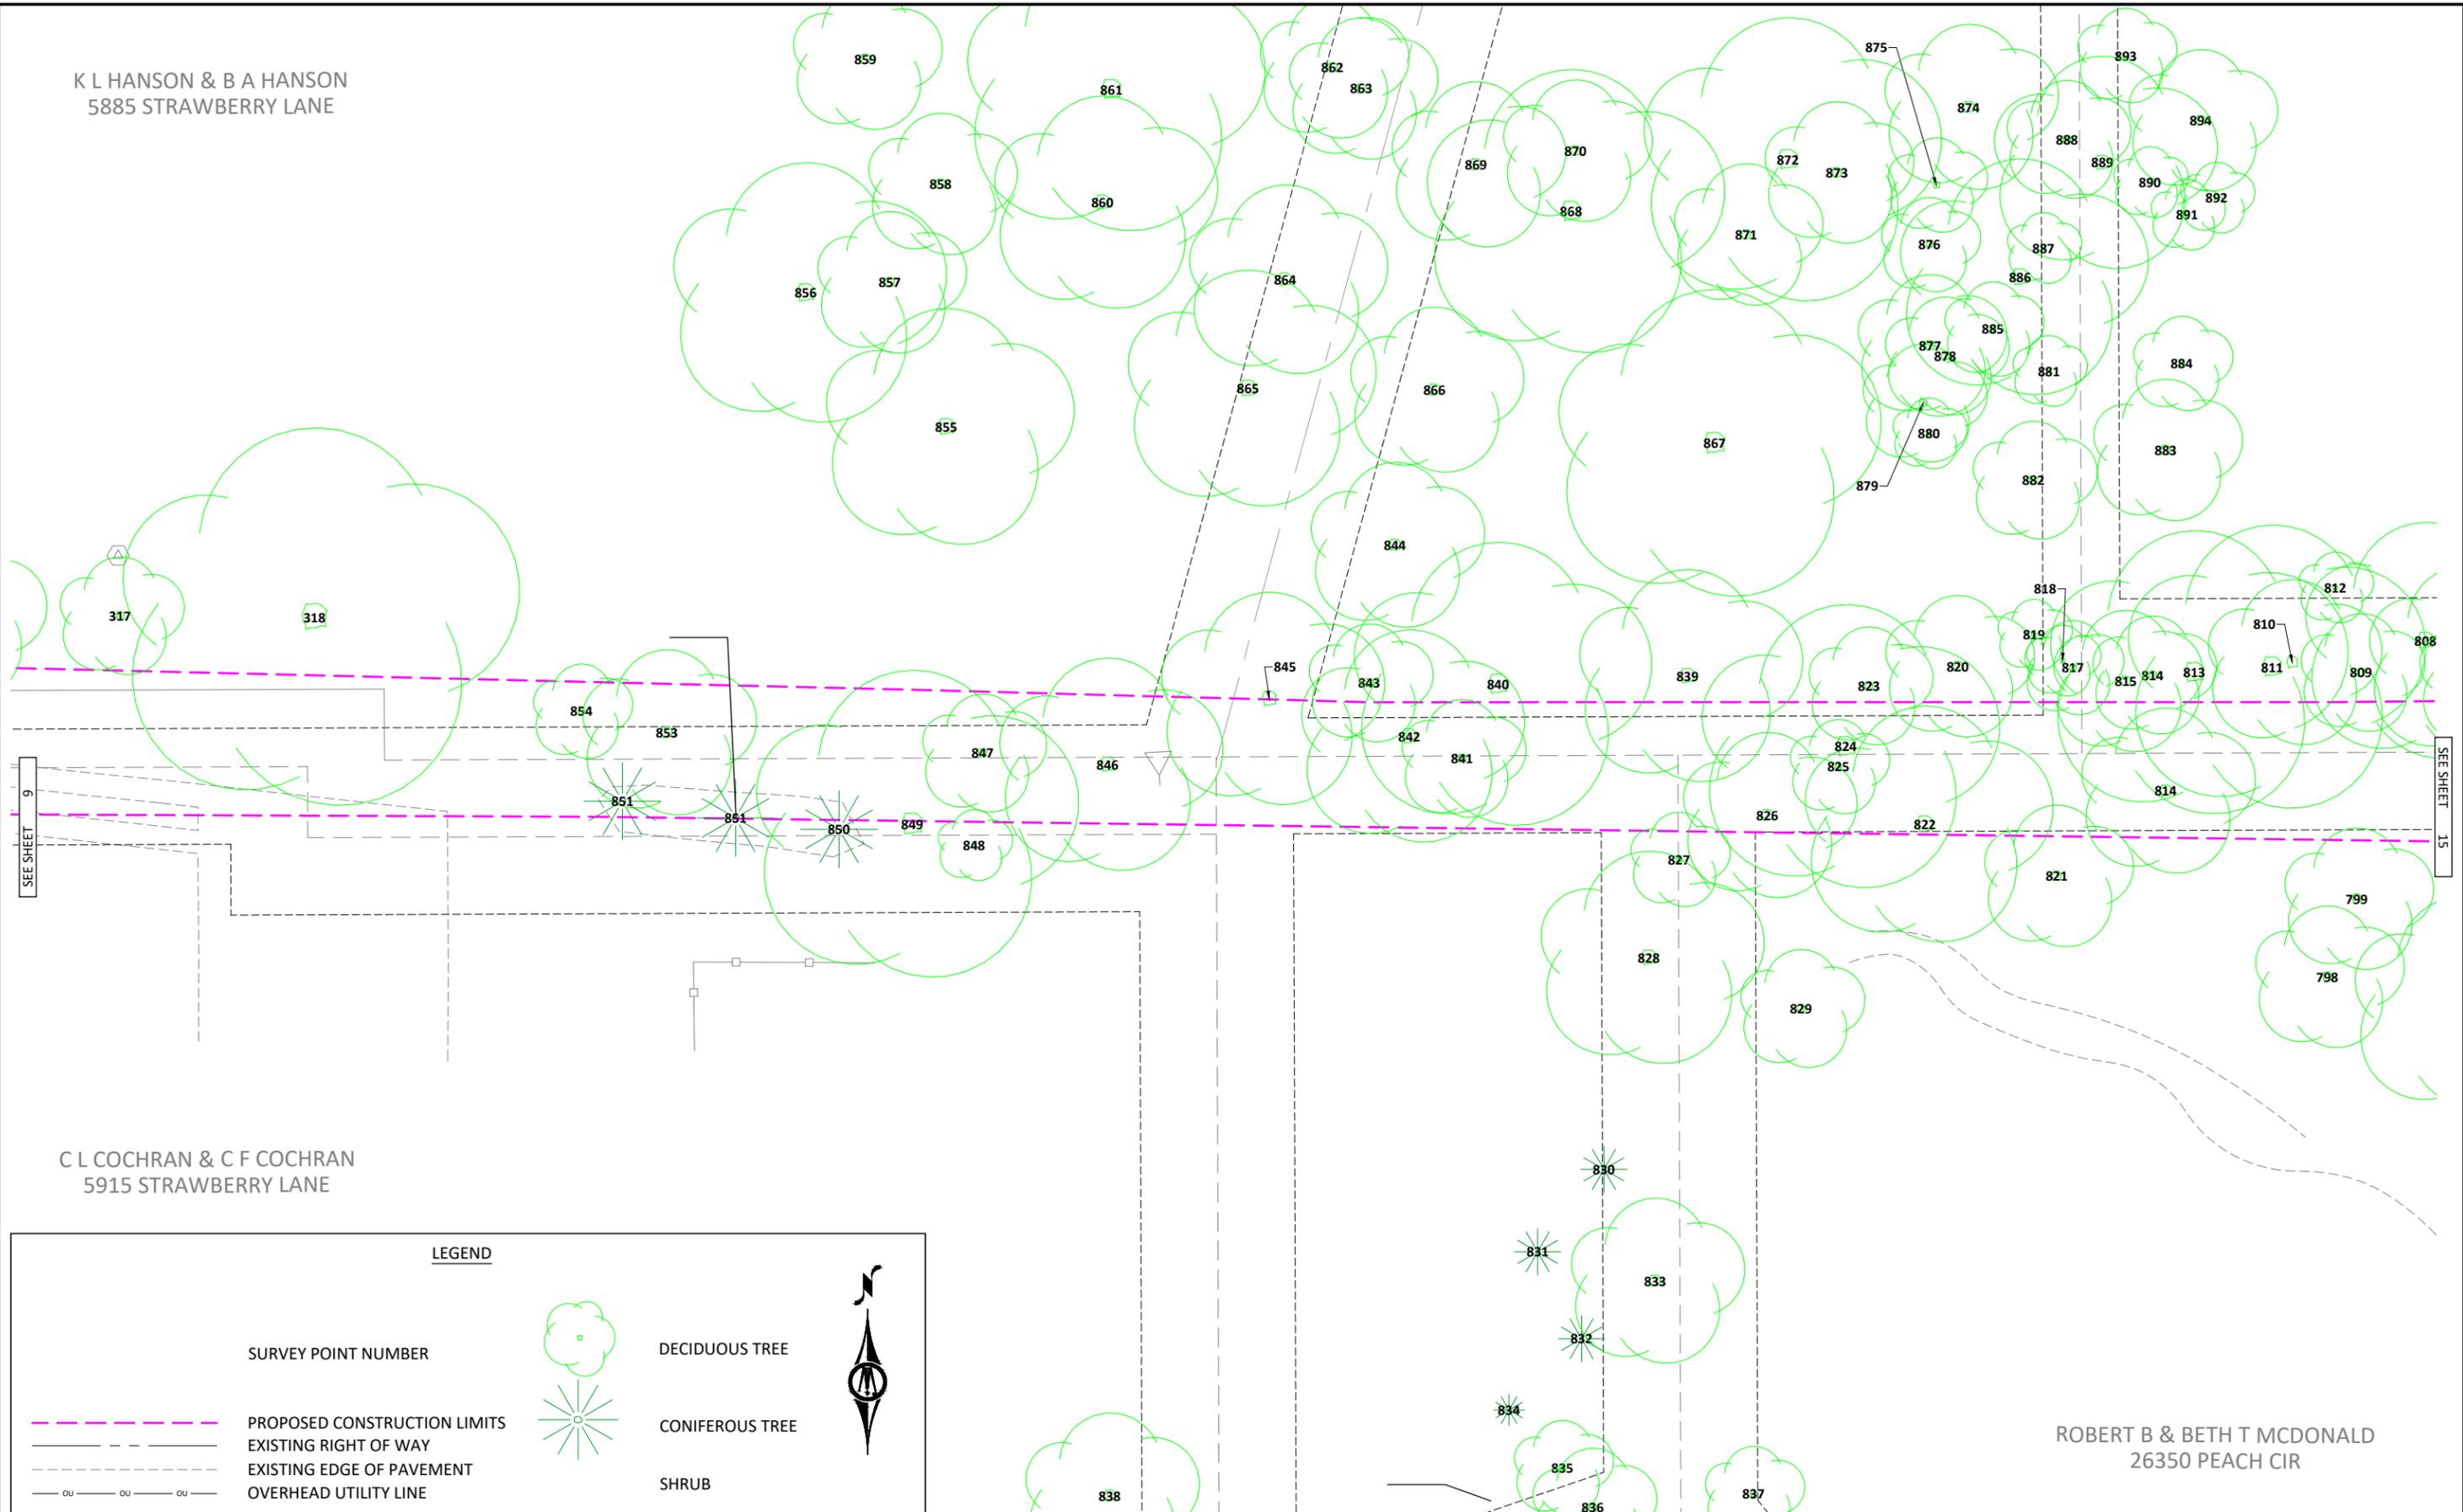

SEE SHEET 9

SEE SHEET 15


LOIS S. GILLUND
26275 SMITHTOWN ROAD

ROBERT B & BETH T MCDONALD
26350 PEACH CIR

ALAN A YELSEY & LOIS ANN BERG
26335 PEACH CIR

LEGEND

	SURVEY POINT NUMBER		DECIDUOUS TREE
	PROPOSED CONSTRUCTION LIMITS		CONIFEROUS TREE
	EXISTING RIGHT OF WAY		SHRUB
	EXISTING EDGE OF PAVEMENT		
	OVERHEAD UTILITY LINE		

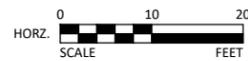

2638 SHADOW LANE, SUITE 200
CHASKA, MINNESOTA 55318
Phone: (952) 448-8838
Email: Chaska@bolton-menk.com
www.bolton-menk.com


DESIGNED	NO.	ISSUED FOR	DATE
RJJ			
DRAWN			
SCD/CAL			
CHECKED			
ALB			
CLIENT PROJ. NO.			
C16.120450			

CITY OF SHOREWOOD
STRAWBERRY LANE RECONSTRUCTION
TREE INVENTORY

© Bolton & Menk, Inc. 2022. All Rights Reserved. P:\31670\16126-50\CAD\CAD\16126-50\DWG_31670_2022_01_21.dwg

SEE SHEET 14


RUNEN TRUST
 EN TURUNEN
 ACH CIR

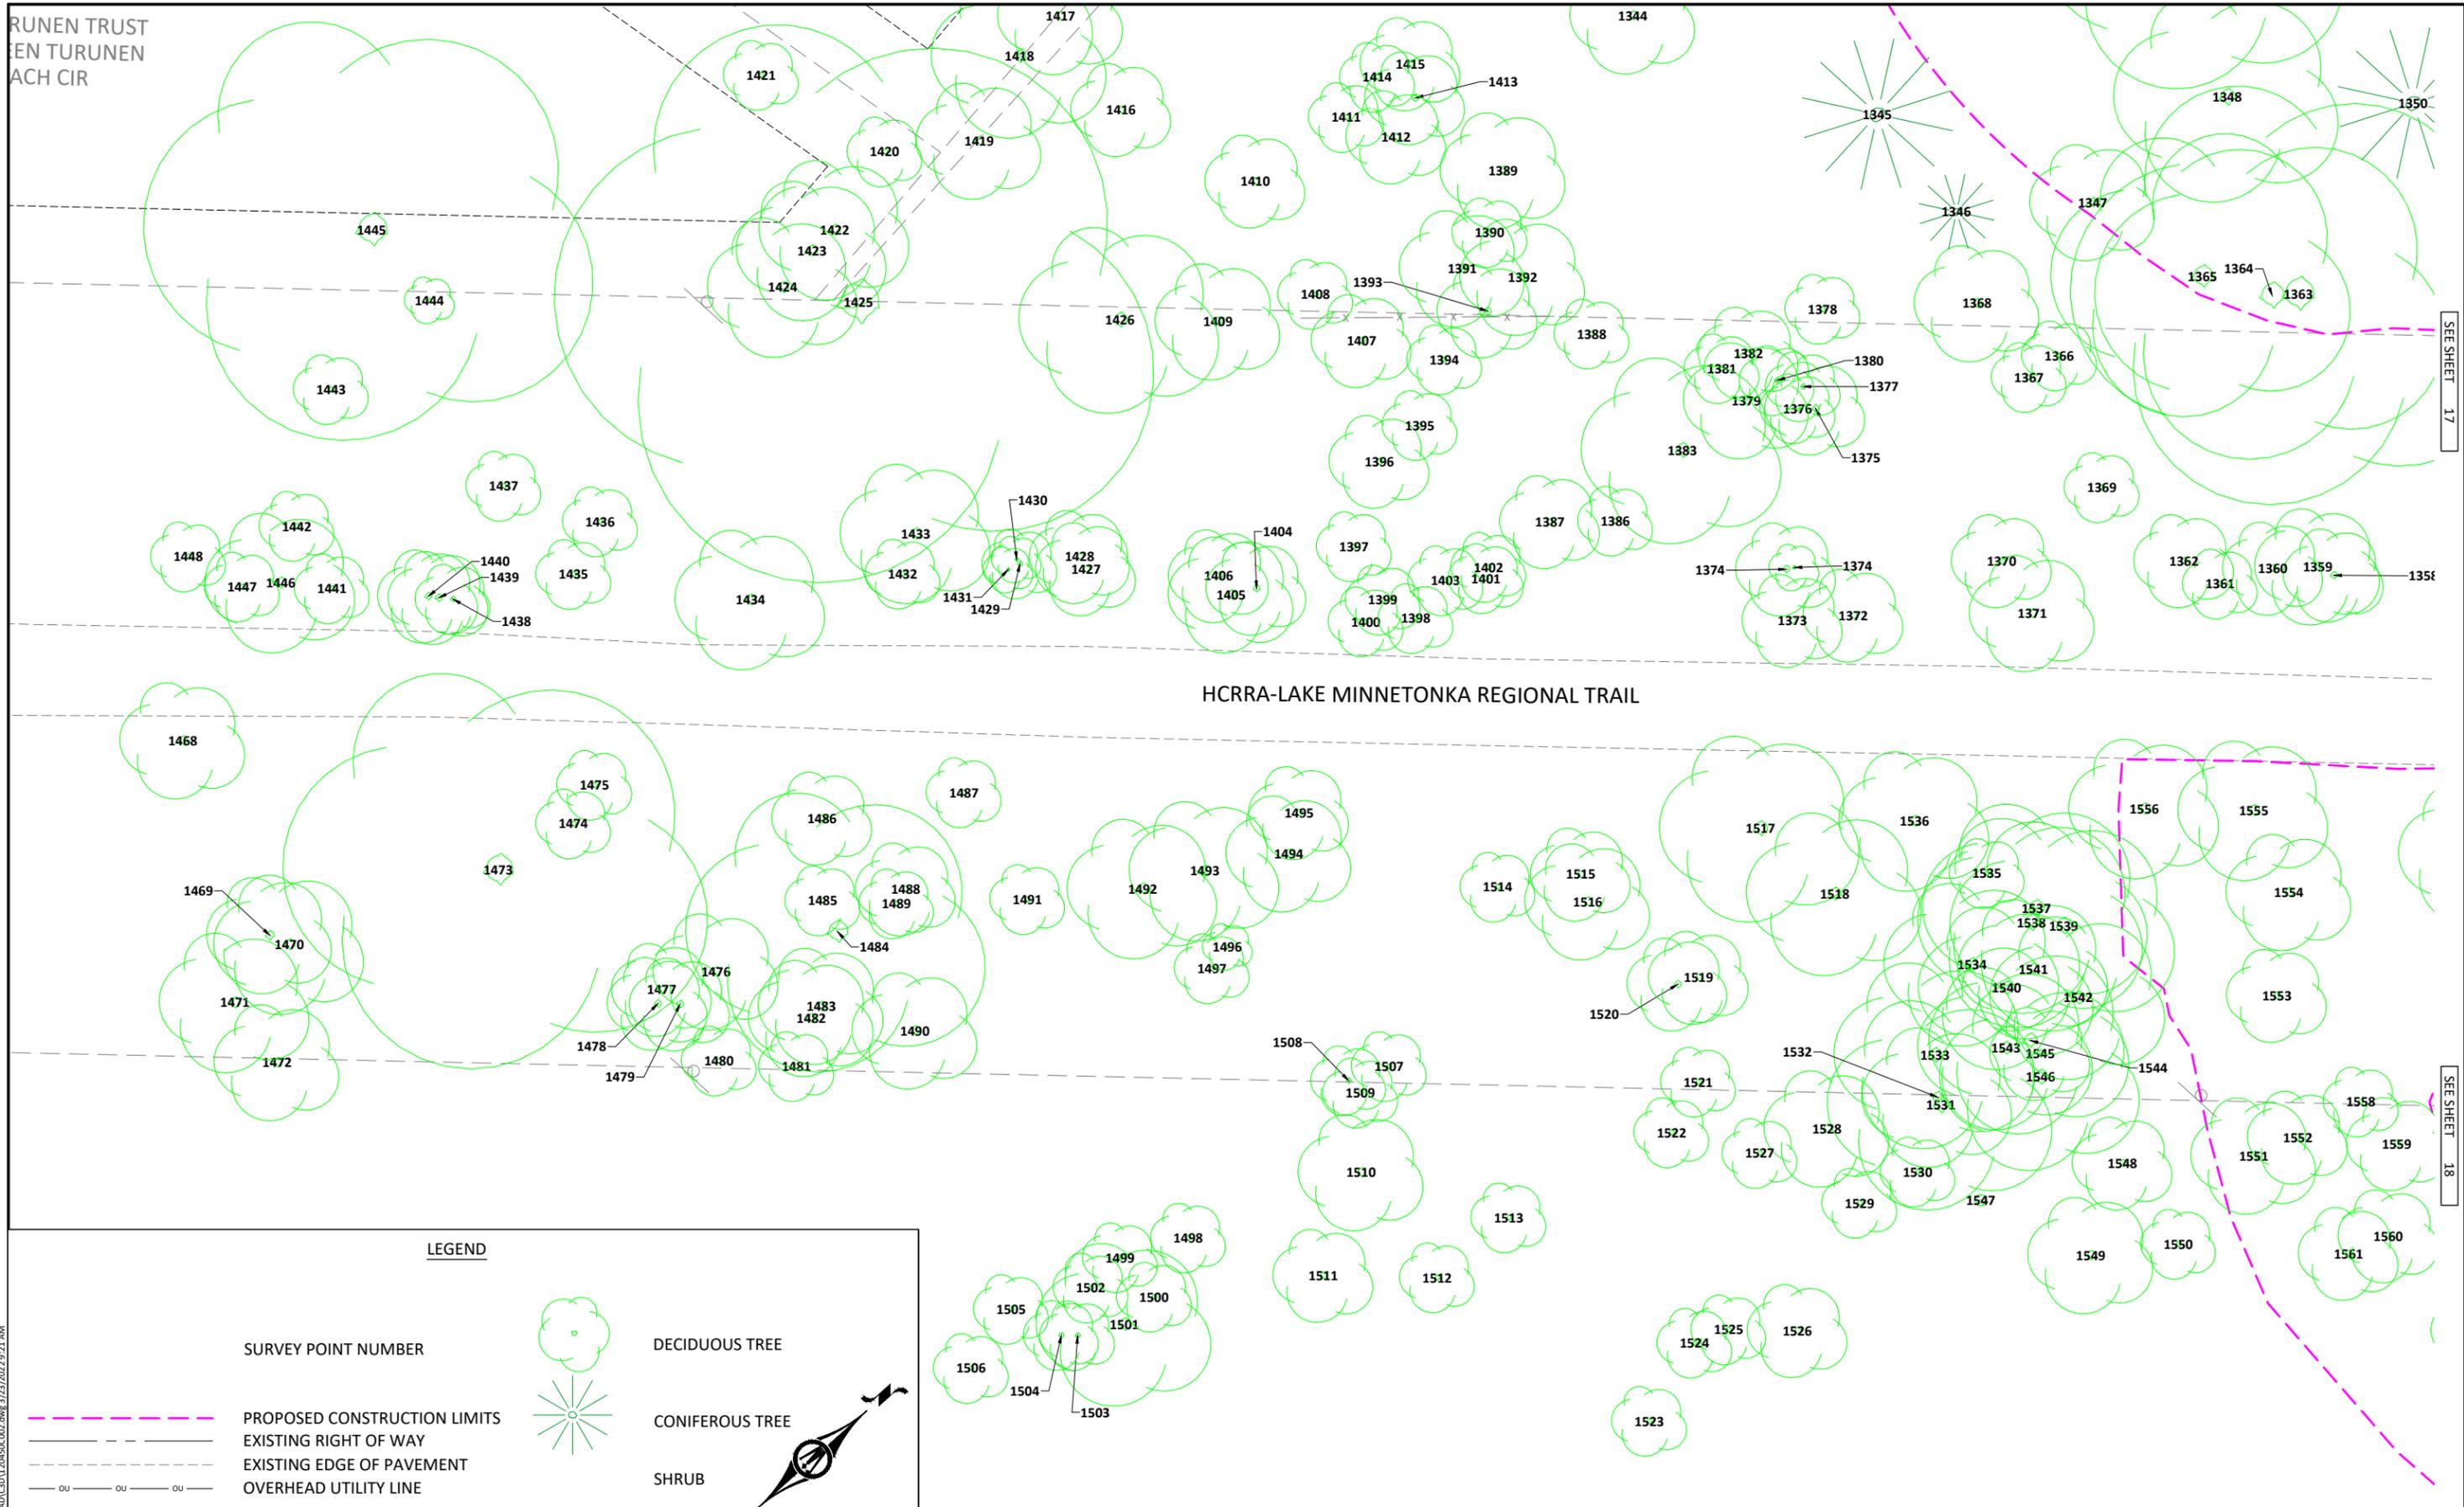

HCRRA-LAKE MINNETONKA REGIONAL TRAIL

LEGEND

- SURVEY POINT NUMBER
- DECIDUOUS TREE
- PROPOSED CONSTRUCTION LIMITS
- EXISTING RIGHT OF WAY
- EXISTING EDGE OF PAVEMENT
- OVERHEAD UTILITY LINE
- CONIFEROUS TREE
- SHRUB

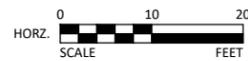

© Bolton & Menk, Inc. 2022. All Rights Reserved.
 C:\31610\16120450\CAD\CAD\16120450.dwg, 3/23/2022 2:21 AM




2638 SHADOW LANE, SUITE 200
 CHASKA, MINNESOTA 55318
 Phone: (952) 448-8838
 Email: Chaska@bolton-menk.com
 www.bolton-menk.com

DESIGNED	NO.	ISSUED FOR	DATE
RJJ			
DRAWN			
SCD/CAL			
CHECKED			
ALB			
CLIENT PROJ. NO.			
C16.120450			

CITY OF SHOREWOOD
 STRAWBERRY LANE RECONSTRUCTION
 TREE INVENTORY-HCRRA

SEE SHEET 17

SEE SHEET 18

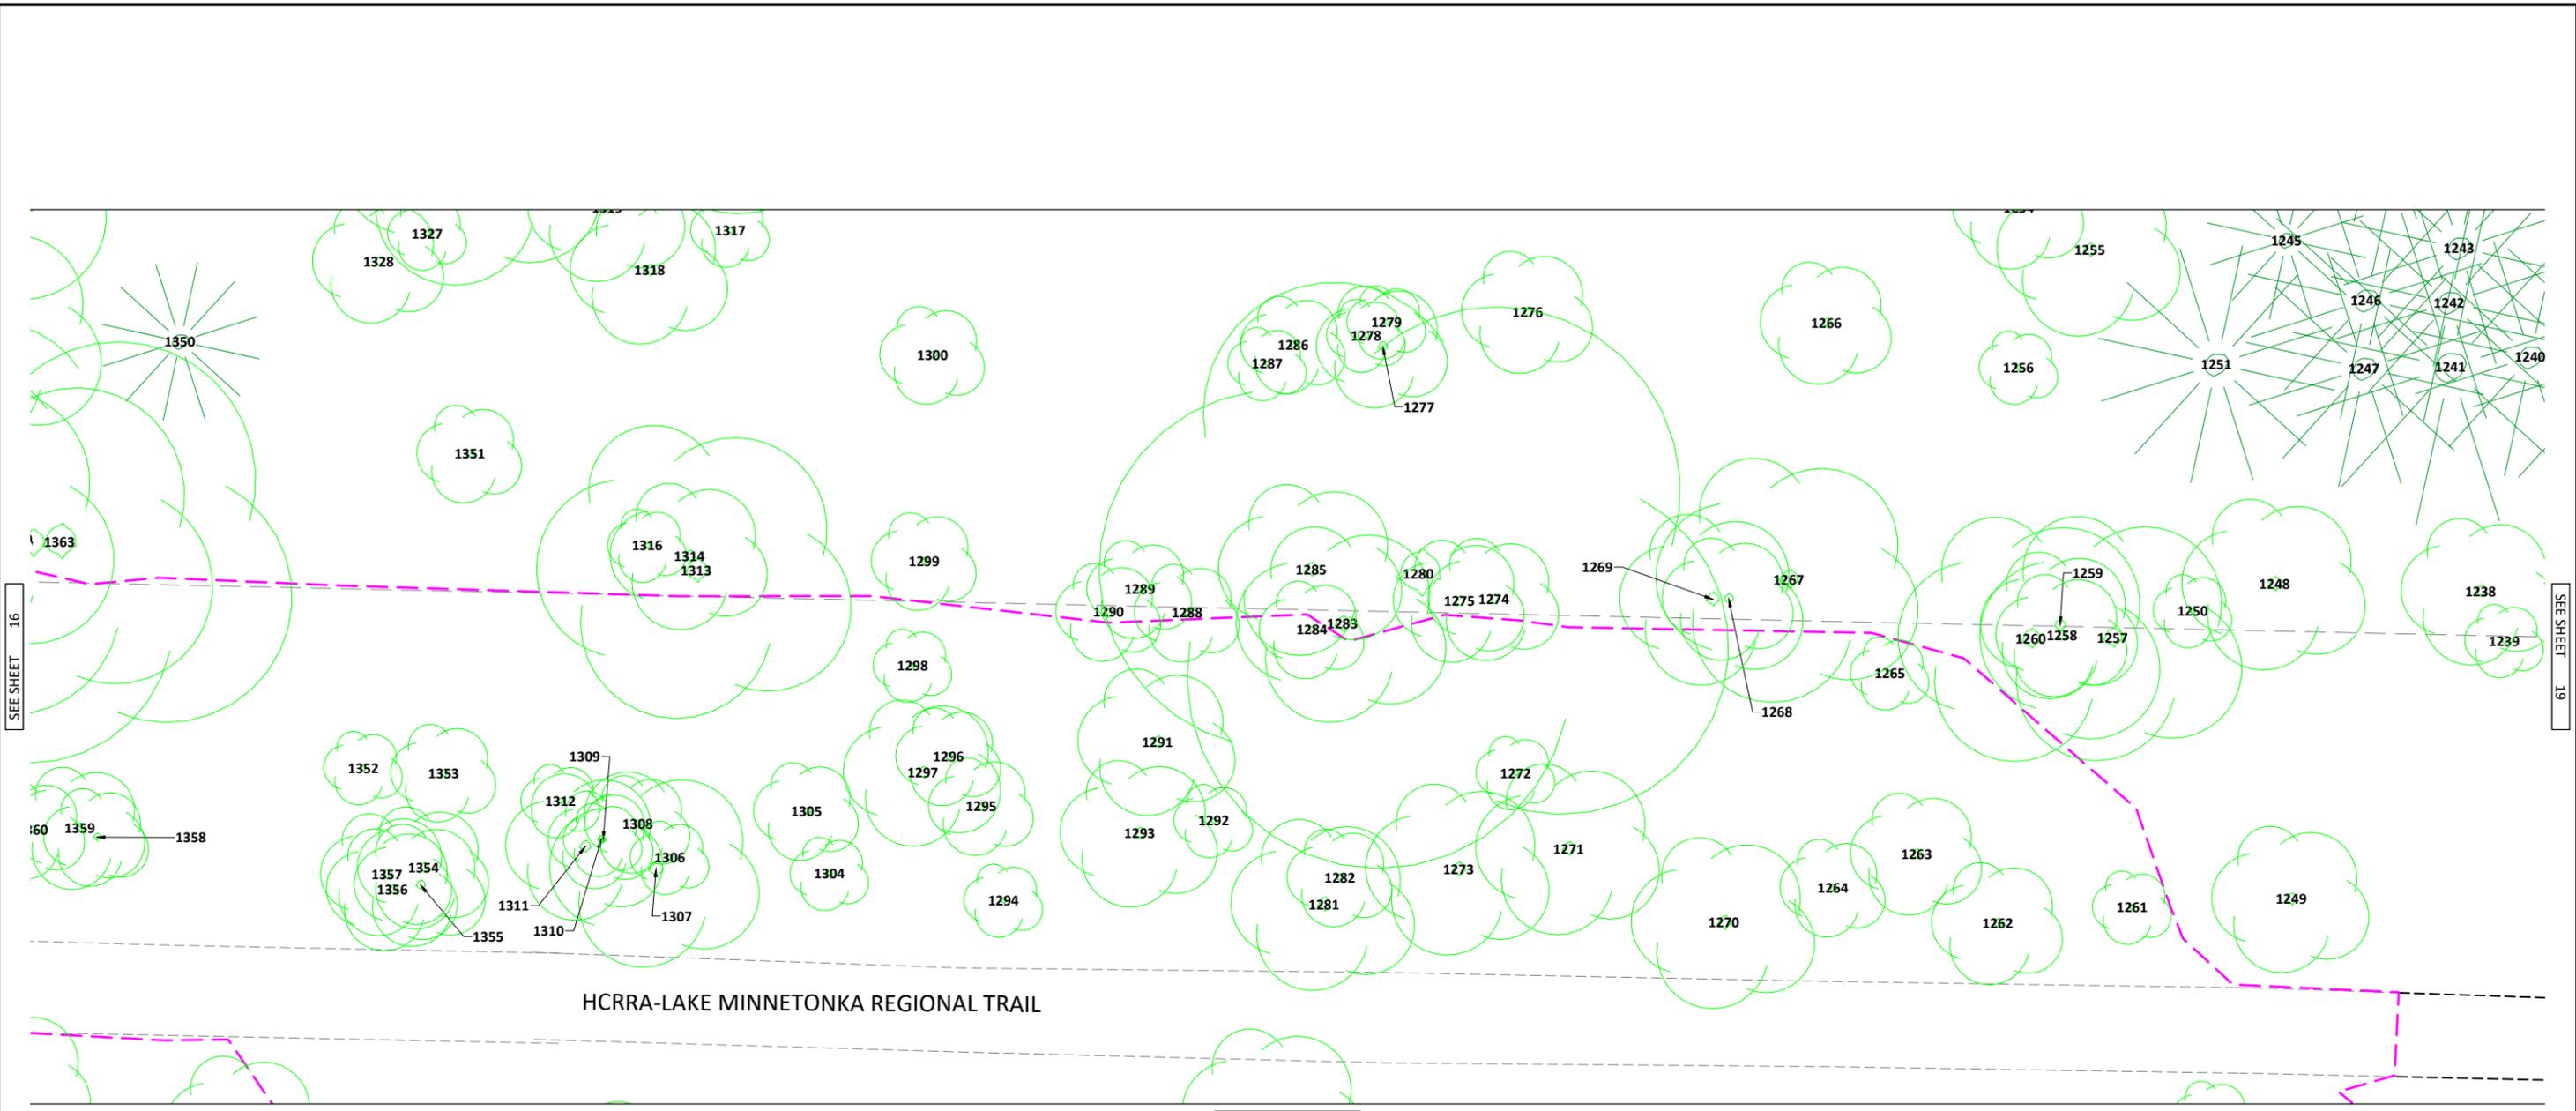



SEE SHEET 16


SEE SHEET 19

SEE SHEET 18

HCRRA-LAKE MINNETONKA REGIONAL TRAIL

LEGEND

  -  SURVEY POINT NUMBER
-  DECIDUOUS TREE
-  PROPOSED CONSTRUCTION LIMITS
-  EXISTING RIGHT OF WAY
-  EXISTING EDGE OF PAVEMENT
-  OVERHEAD UTILITY LINE
-  CONIFEROUS TREE
-  SHRUB

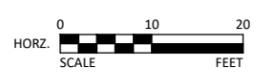

© Bolton & Menk, Inc. 2022. All Rights Reserved. P:\31610\16120450\CADD\31610_16120450.dwg, 3/23/2022 2:21 AM




BOLTON & MENK
 2638 SHADOW LANE, SUITE 200
 CHASKA, MINNESOTA 55318
 Phone: (952) 448-8838
 Email: Chaska@bolton-menk.com
 www.bolton-menk.com

DESIGNED	NO.	ISSUED FOR	DATE
RJJ			
DRAWN			
SCD/CAL			
CHECKED			
ALB			
CLIENT PROJ. NO.			
C16.120450			


CITY OF SHOREWOOD
 STRAWBERRY LANE RECONSTRUCTION
 TREE INVENTORY-HCRRA

LEGEND

 	PROPOSED CONSTRUCTION LIMITS		DECIDUOUS TREE
	EXISTING RIGHT OF WAY		CONIFEROUS TREE
	EXISTING EDGE OF PAVEMENT		SHRUB
	OVERHEAD UTILITY LINE		

SEE SHEET 17


HCRRA-LAKE MINNETONKA REGIONAL TRAIL

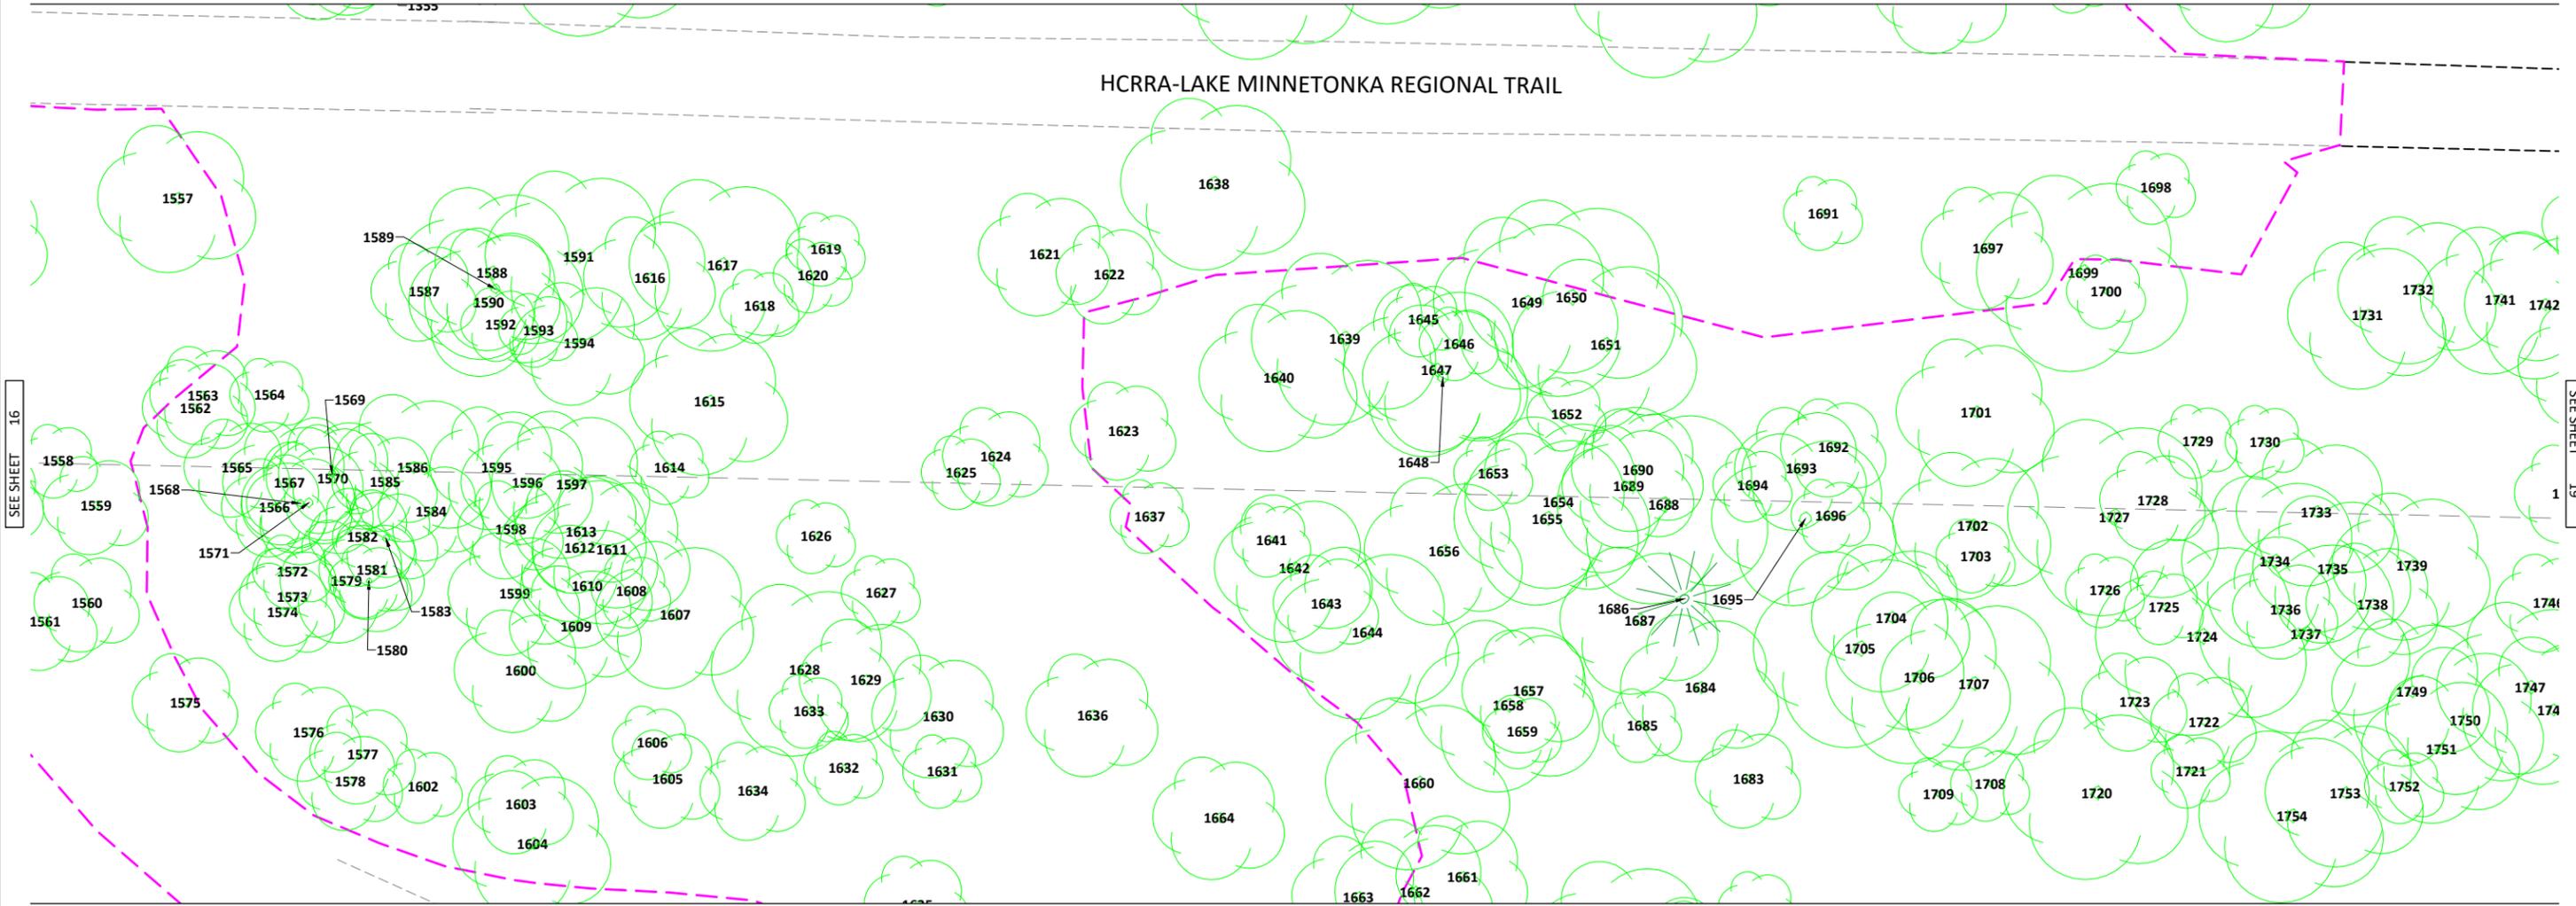

SEE SHEET 16

SEE SHEET 19

© Bolton & Menk, Inc. 2022. All Rights Reserved. P:\31574\16128-50\CAD\CSD\12045002.dwg, 3/23/2022 2:21 AM

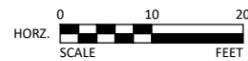

2638 SHADOW LANE, SUITE 200
CHASKA, MINNESOTA 55318
Phone: (952) 448-8838
Email: Chaska@bolton-menk.com
www.bolton-menk.com


DESIGNED	NO.	ISSUED FOR	DATE
RJJ			
DRAWN			
SCD/CAL			
CHECKED			
ALB			
CLIENT PROJ. NO.			
C16.120450			

CITY OF SHOREWOOD
STRAWBERRY LANE RECONSTRUCTION
TREE INVENTORY-HCRRA

SHEET
18

LEGEND

-  DECIDUOUS TREE
-  CONIFEROUS TREE
-  PROPOSED CONSTRUCTION LIMITS
-  EXISTING RIGHT OF WAY
-  EXISTING EDGE OF PAVEMENT
-  OVERHEAD UTILITY LINE

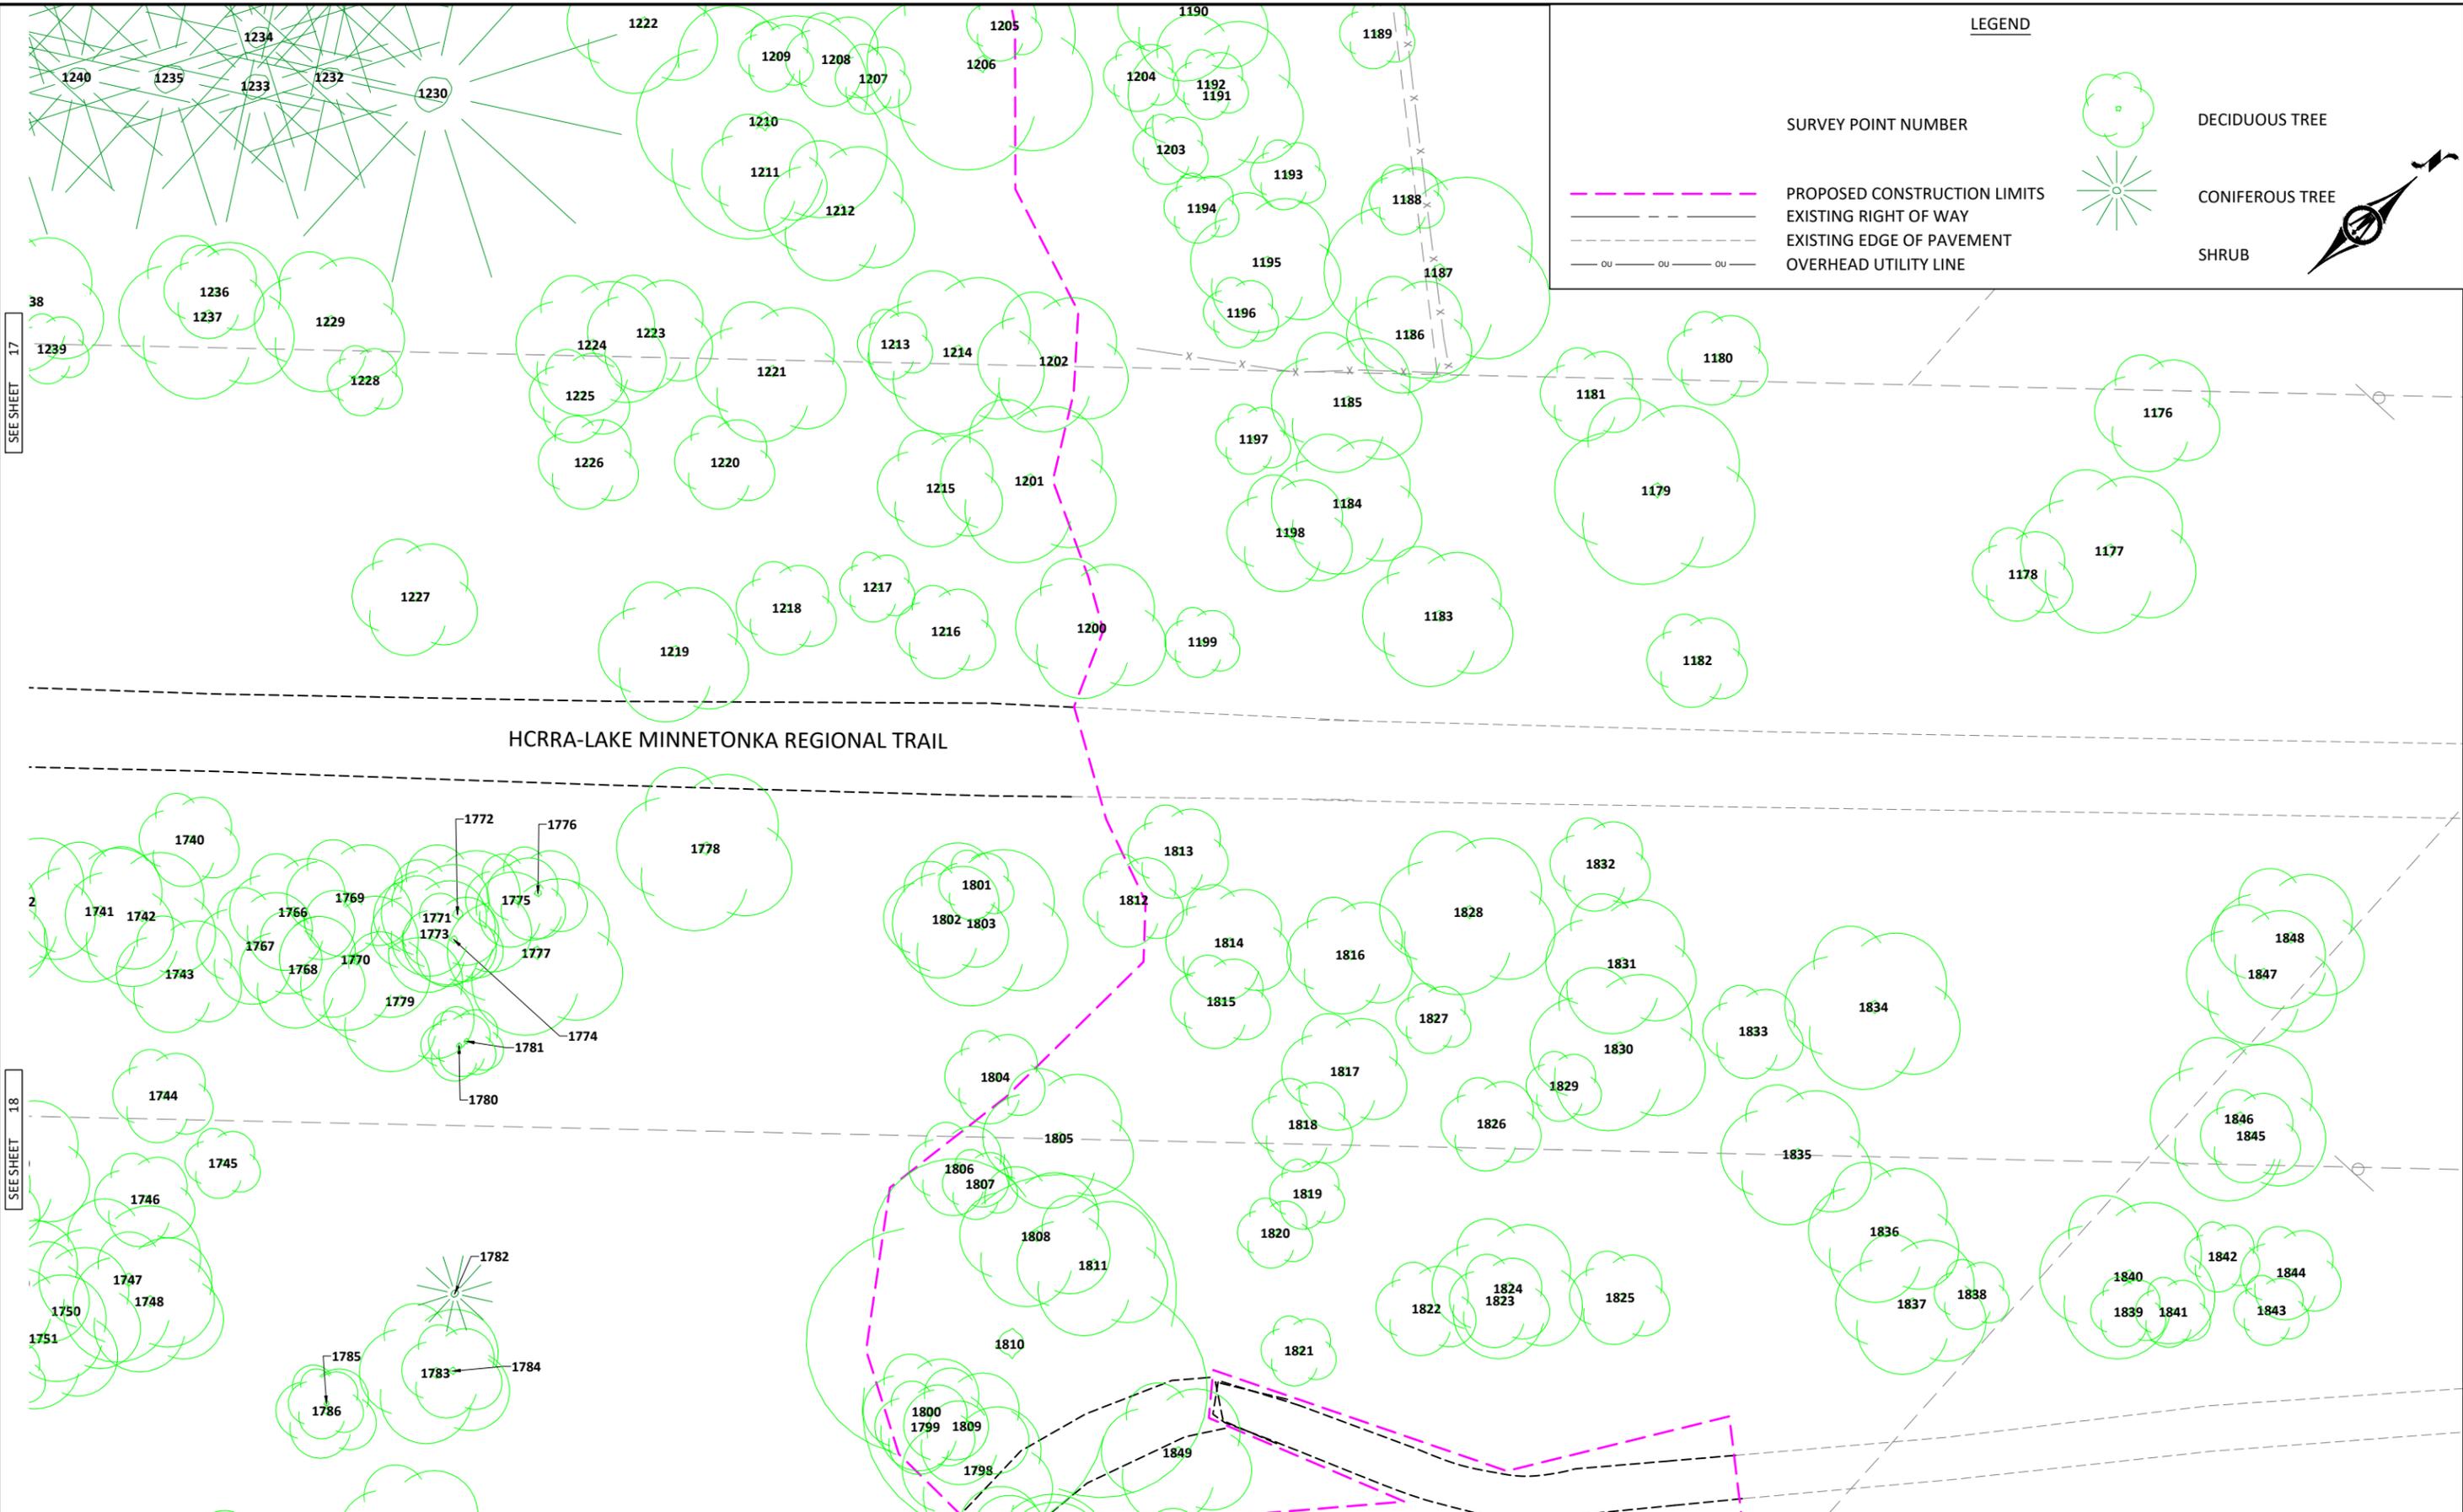

HCRR-LAKE MINNETONKA REGIONAL TRAIL




2638 SHADOW LANE, SUITE 200
 CHASKA, MINNESOTA 55318
 Phone: (952) 448-8838
 Email: Chaska@bolton-menk.com
 www.bolton-menk.com

DESIGNED	NO.	ISSUED FOR	DATE
RJJ			
DRAWN			
SCD/CAL			
CHECKED			
ALB			
CLIENT PROJ. NO.			
C16.120450			


CITY OF SHOREWOOD
 STRAWBERRY LANE RECONSTRUCTION
 TREE INVENTORY-HCRR

© Bolton & Menk, Inc. 2022. All Rights Reserved.
 P:\316161\316161-01\316161-01.dwg 3/23/2022 2:21 AM

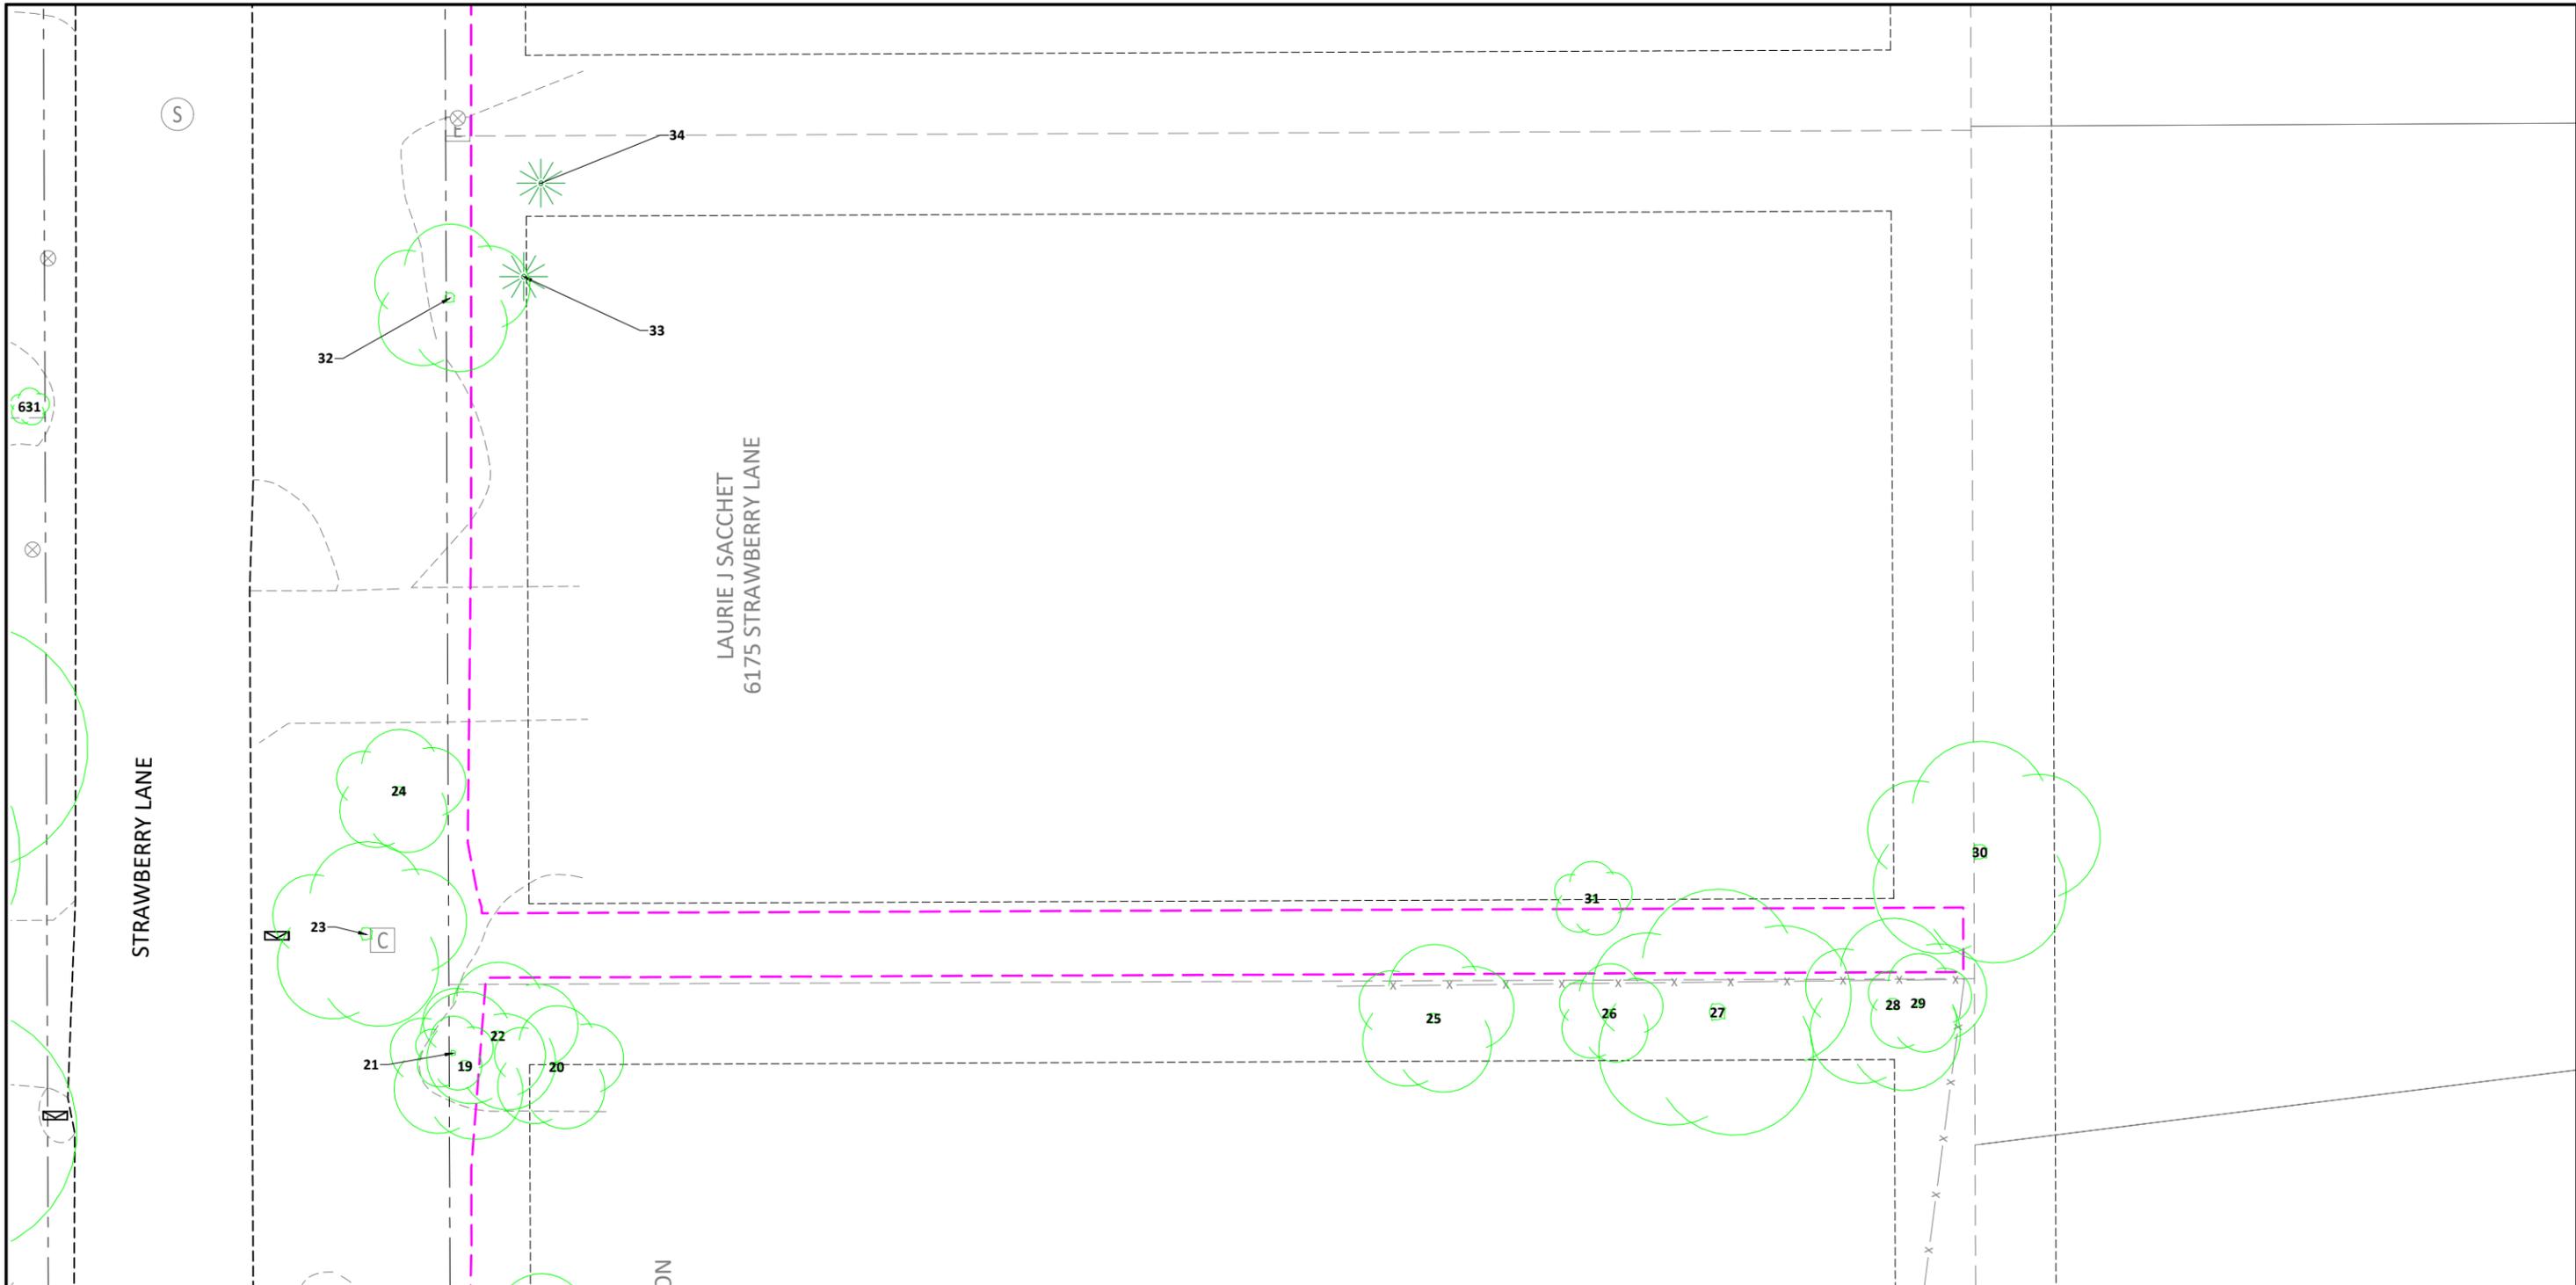

LEGEND

-  SURVEY POINT NUMBER
-  PROPOSED CONSTRUCTION LIMITS
-  EXISTING RIGHT OF WAY
-  EXISTING EDGE OF PAVEMENT
-  OVERHEAD UTILITY LINE
-  DECIDUOUS TREE
-  CONIFEROUS TREE
-  SHRUB

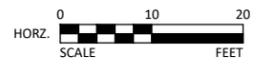

© Bolton & Menk, Inc. 2022. All Rights Reserved. P:\31610\16128450\CAD\CAD\31610_16128450.dwg 3/23/2022 2:21 AM



2638 SHADOW LANE, SUITE 200
 CHASKA, MINNESOTA 55318
 Phone: (952) 448-8838
 Email: Chaska@bolton-menk.com
 www.bolton-menk.com

DESIGNED	NO.	ISSUED FOR	DATE
RJJ			
DRAWN			
SCD/CAL			
CHECKED			
ALB			
CLIENT PROJ. NO.			
C16.120450			

CITY OF SHOREWOOD
 STRAWBERRY LANE RECONSTRUCTION
 TREE INVENTORY